



REVISIONS	
BY:	DATE

ISSUE DATE:	11-08-18
SCALE:	AS NOTED
DRAWN:	JB / TR / DS
CHECKED:	JB

PROJECT #	218-131
SHEET TITLE:	FIRST FLOOR PLAN
SHEET #	P1.0

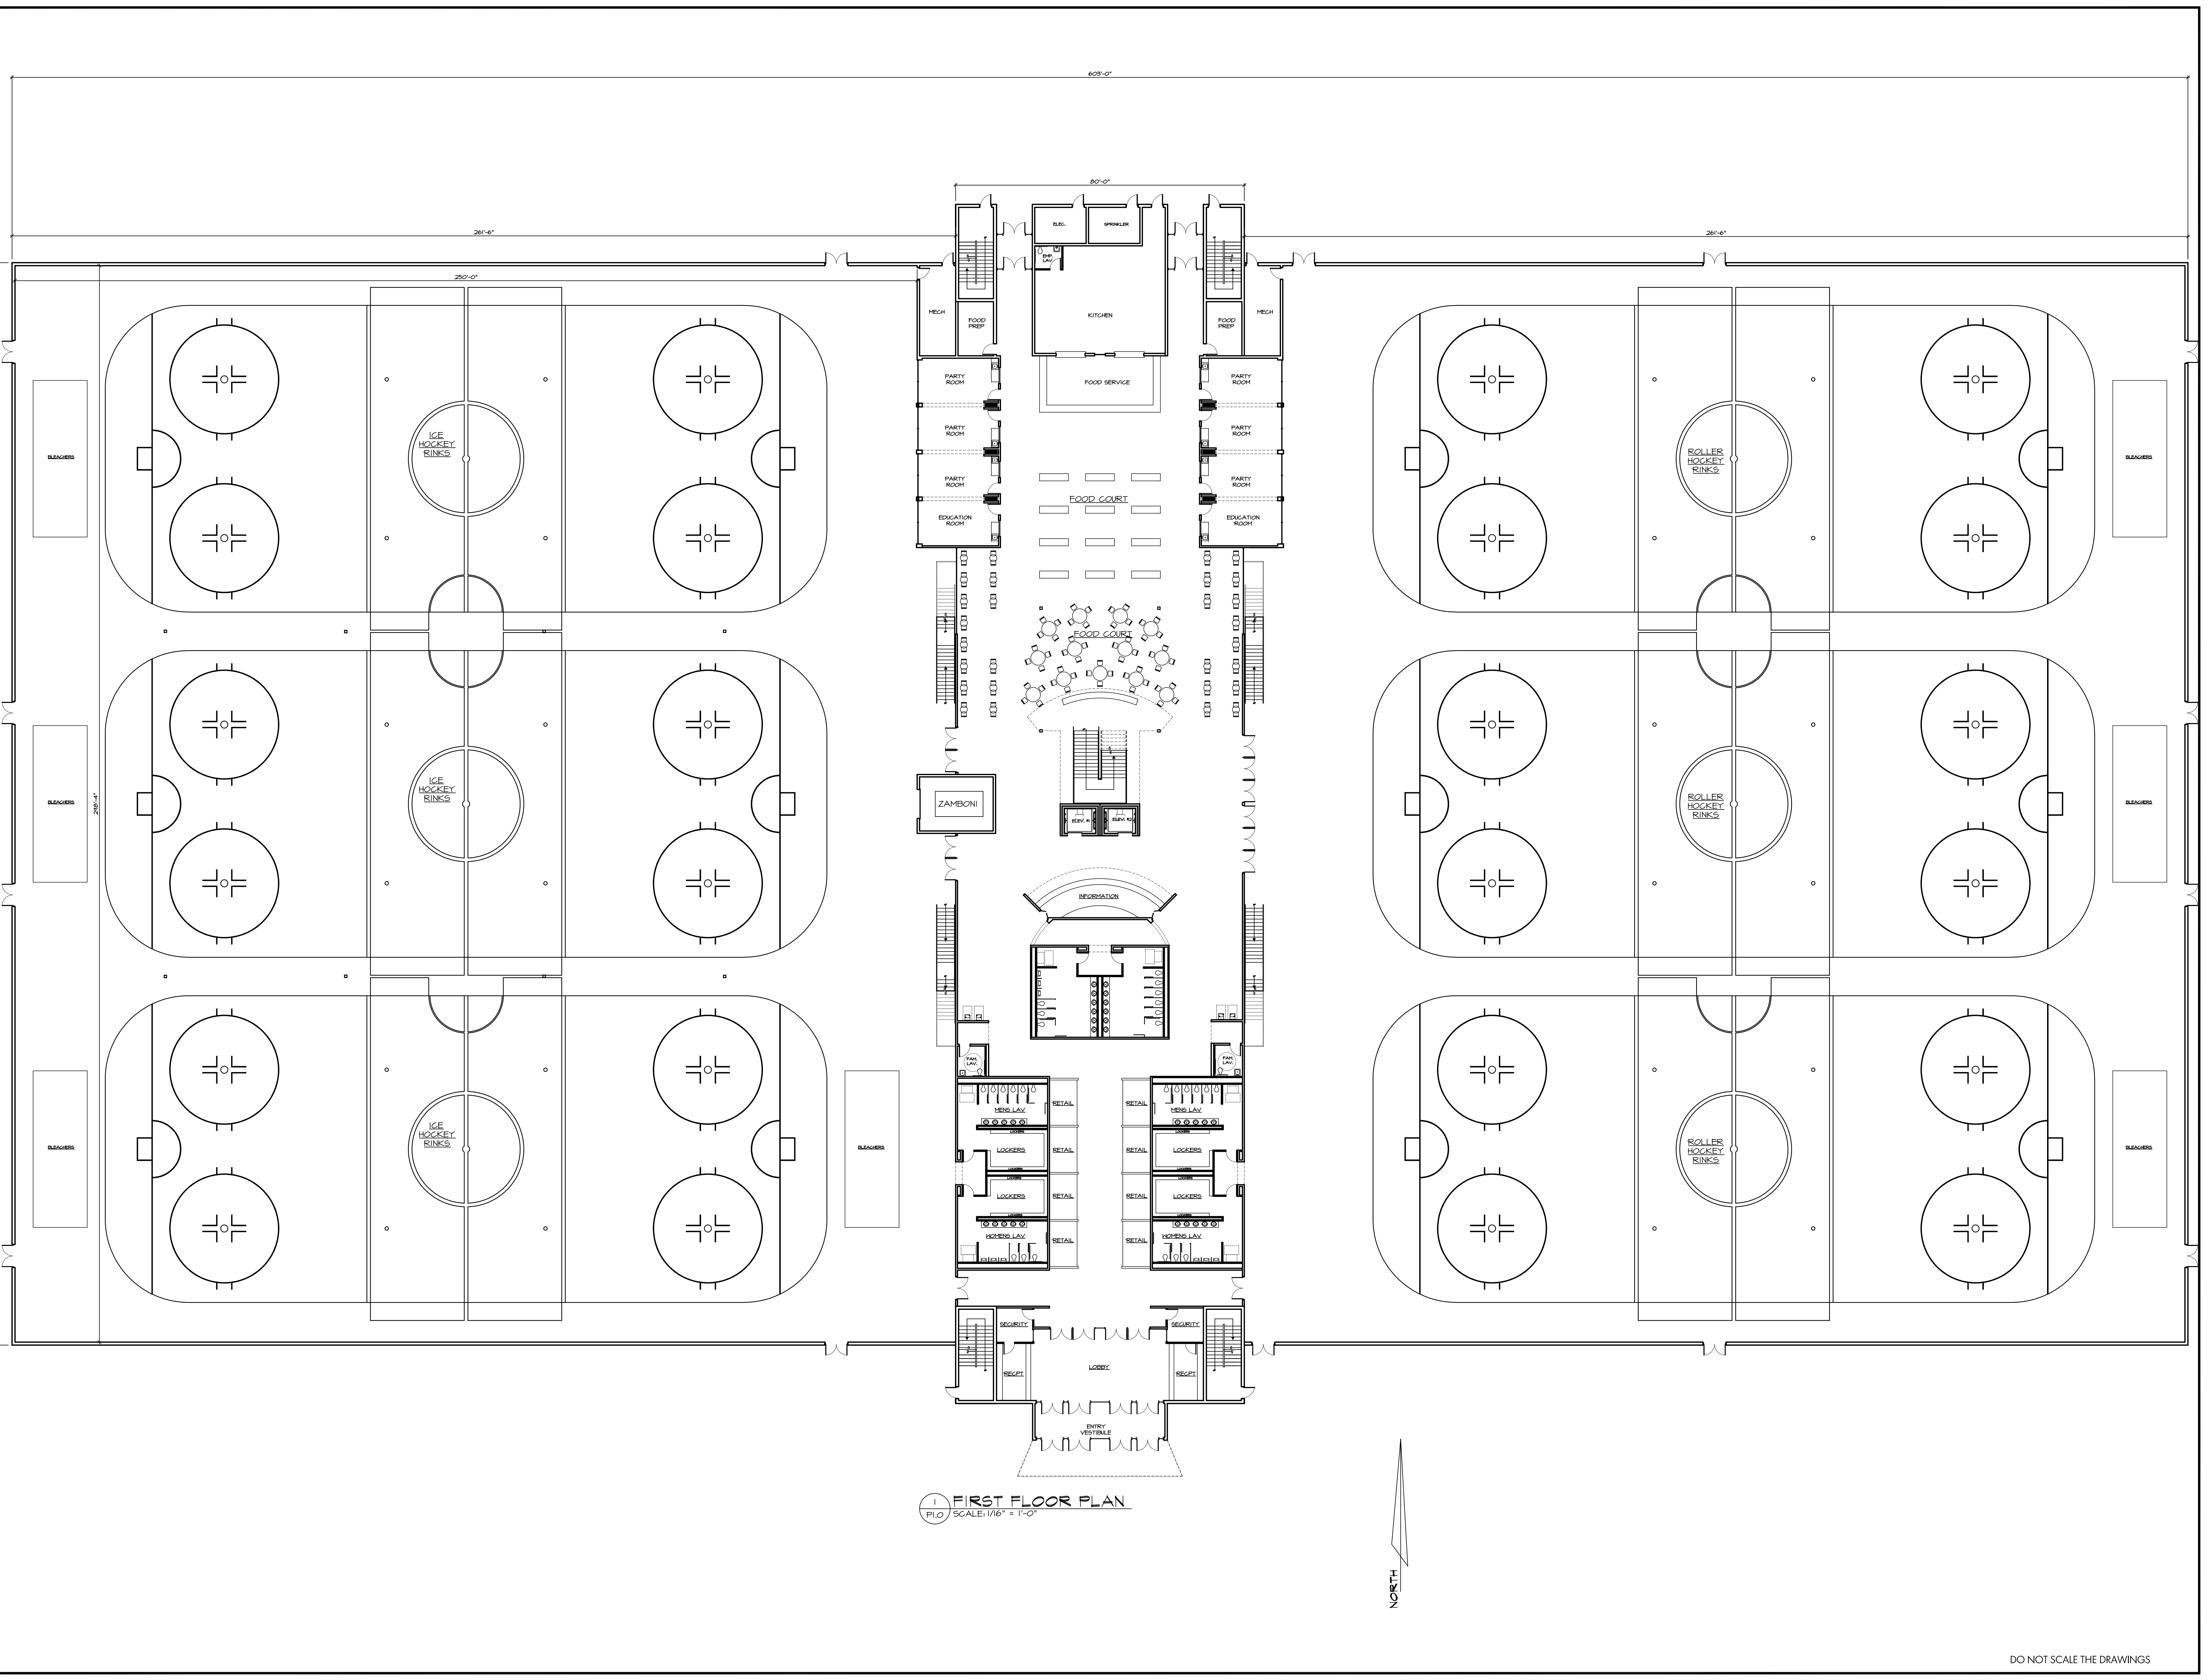

1 FIRST FLOOR PLAN  
P1.0 SCALE: 1/16" = 1'-0"

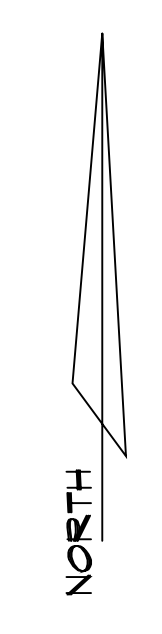

DO NOT SCALE THE DRAWINGS