



REVISIONS	
BY:	DATE

ISSUE DATE:	9-14-17
SCALE:	AS NOTED
DRAWN:	JB / TR / DS
CHECKED:	JB


PROJECT #	217-115
SHEET TITLE:	ELEVATIONS
SHEET #	A2.10

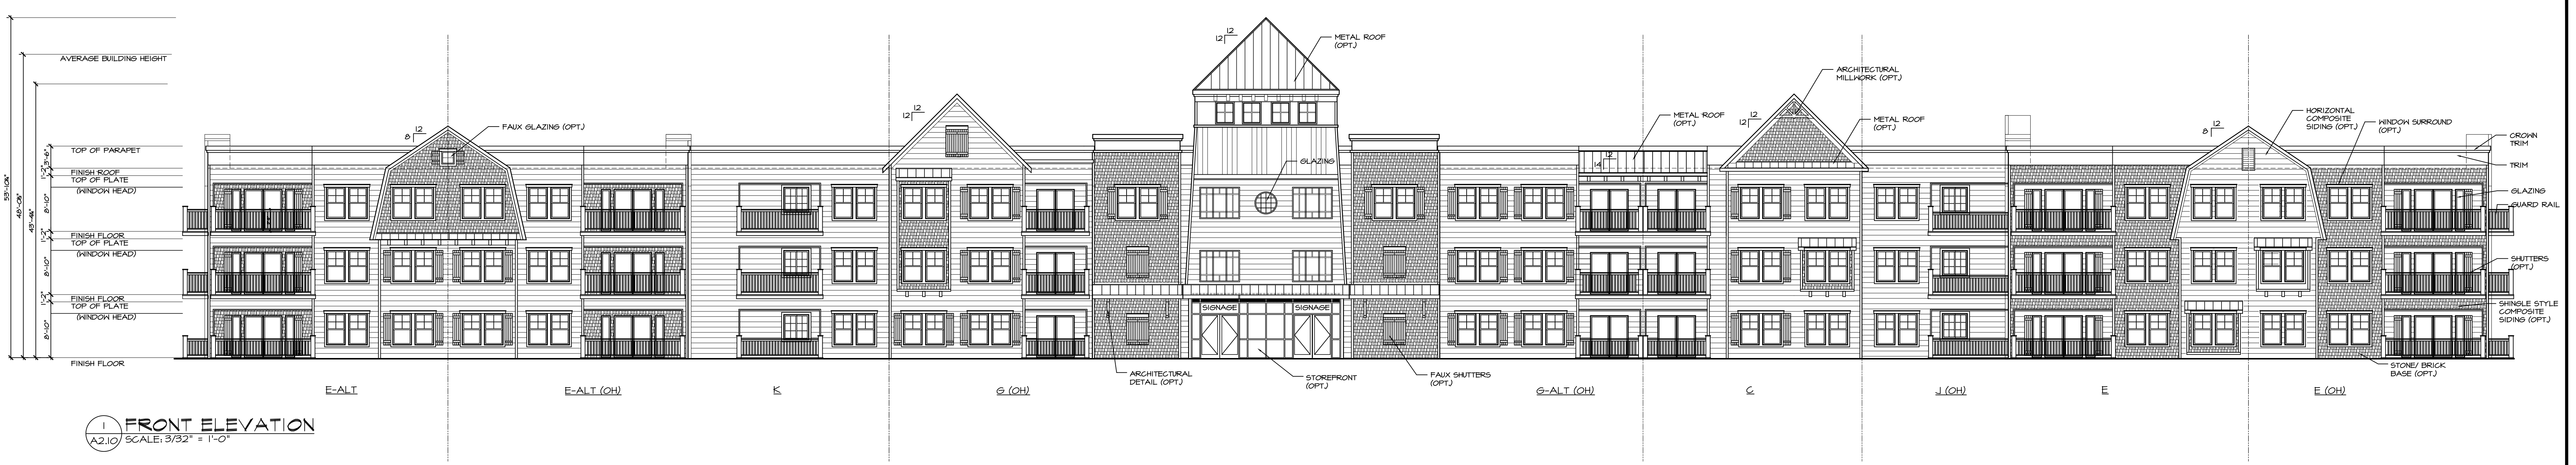

1 FRONT ELEVATION
SCALE: 3/32" = 1'-0"

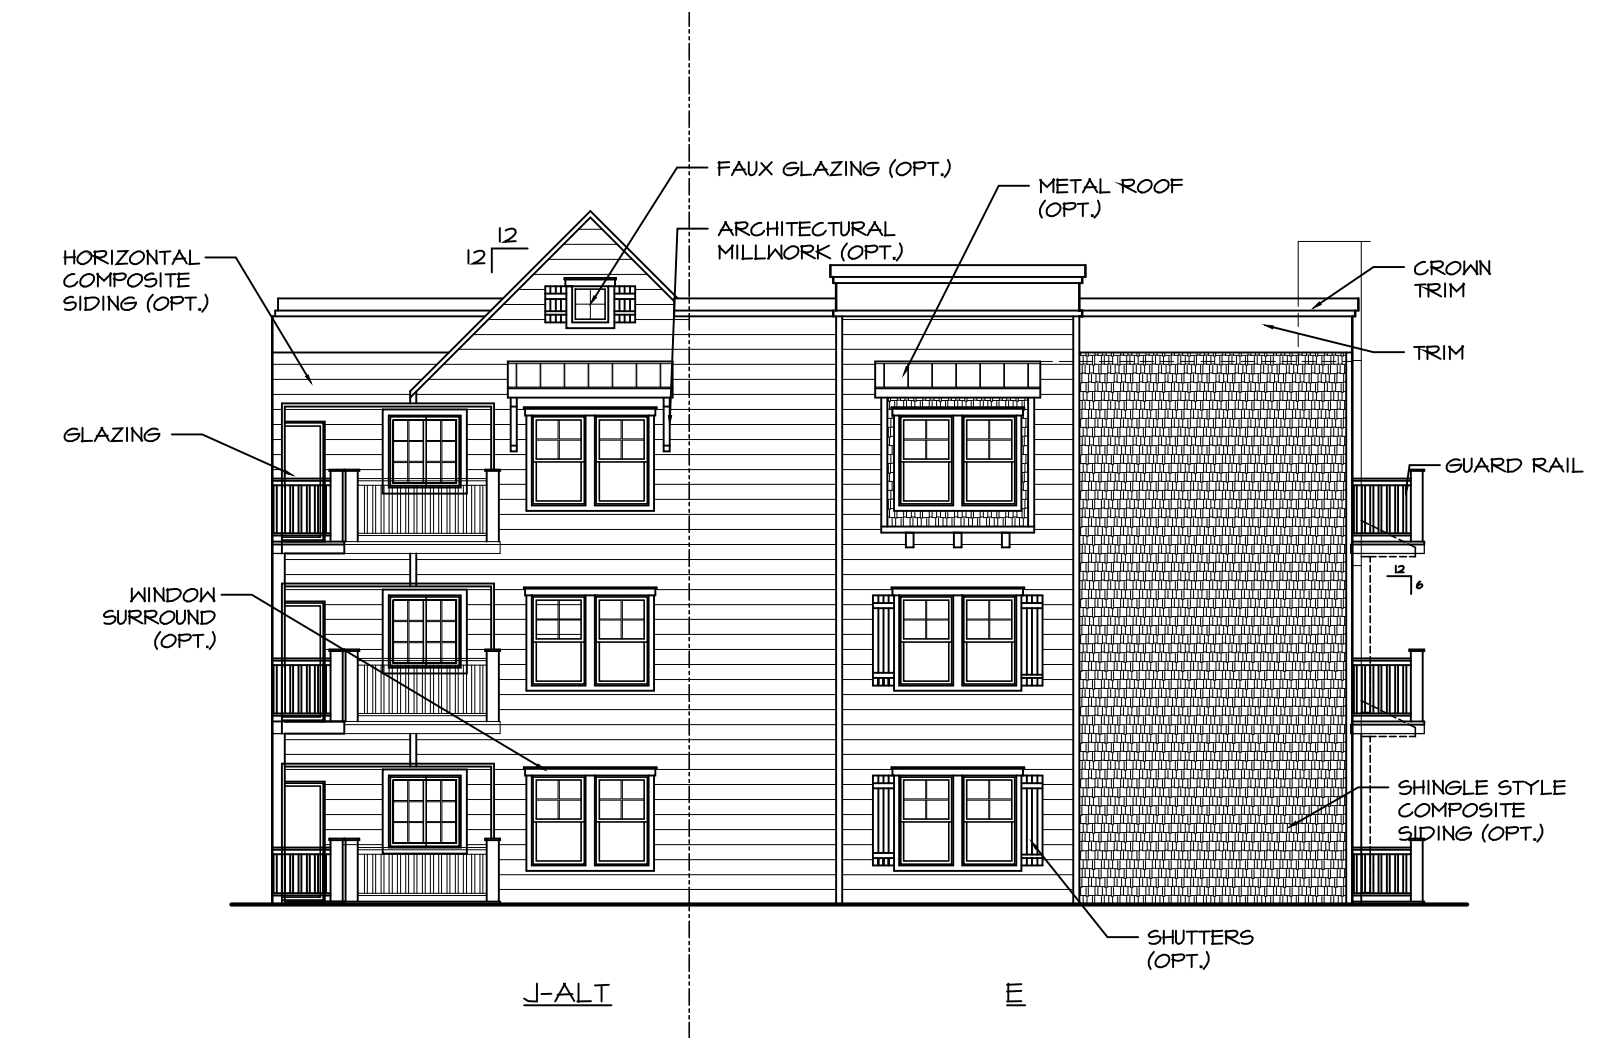


2 RIGHT ELEVATION (INTERIOR FRONT)
SCALE: 3/32" = 1'-0"

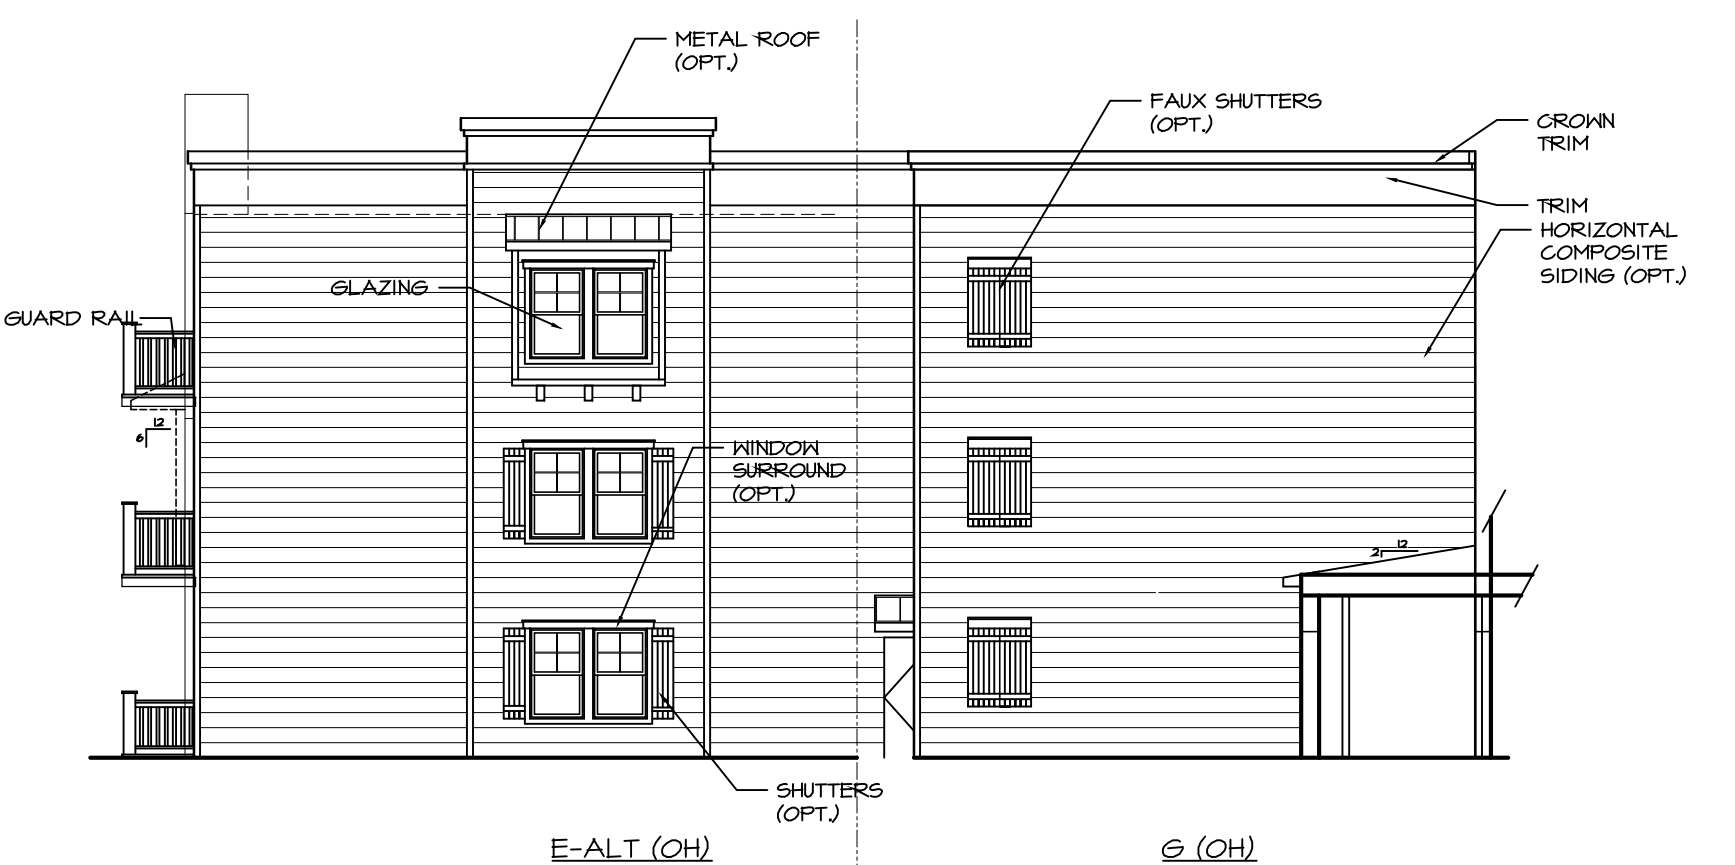


3 LEFT ELEVATION (INTERIOR FRONT)
SCALE: 3/32" = 1'-0"


NOT FOR CONSTRUCTION

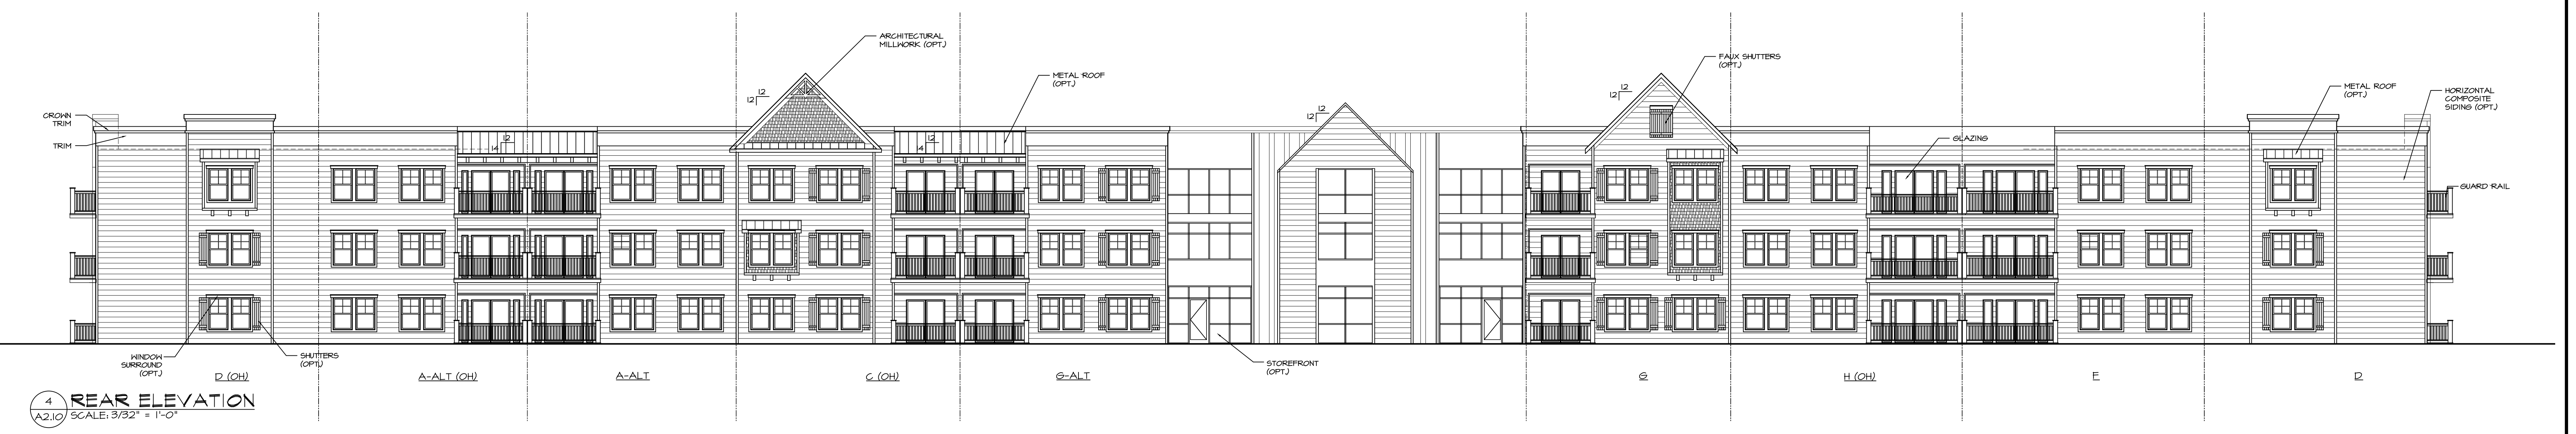

4 REAR ELEVATION
SCALE: 3/32" = 1'-0"

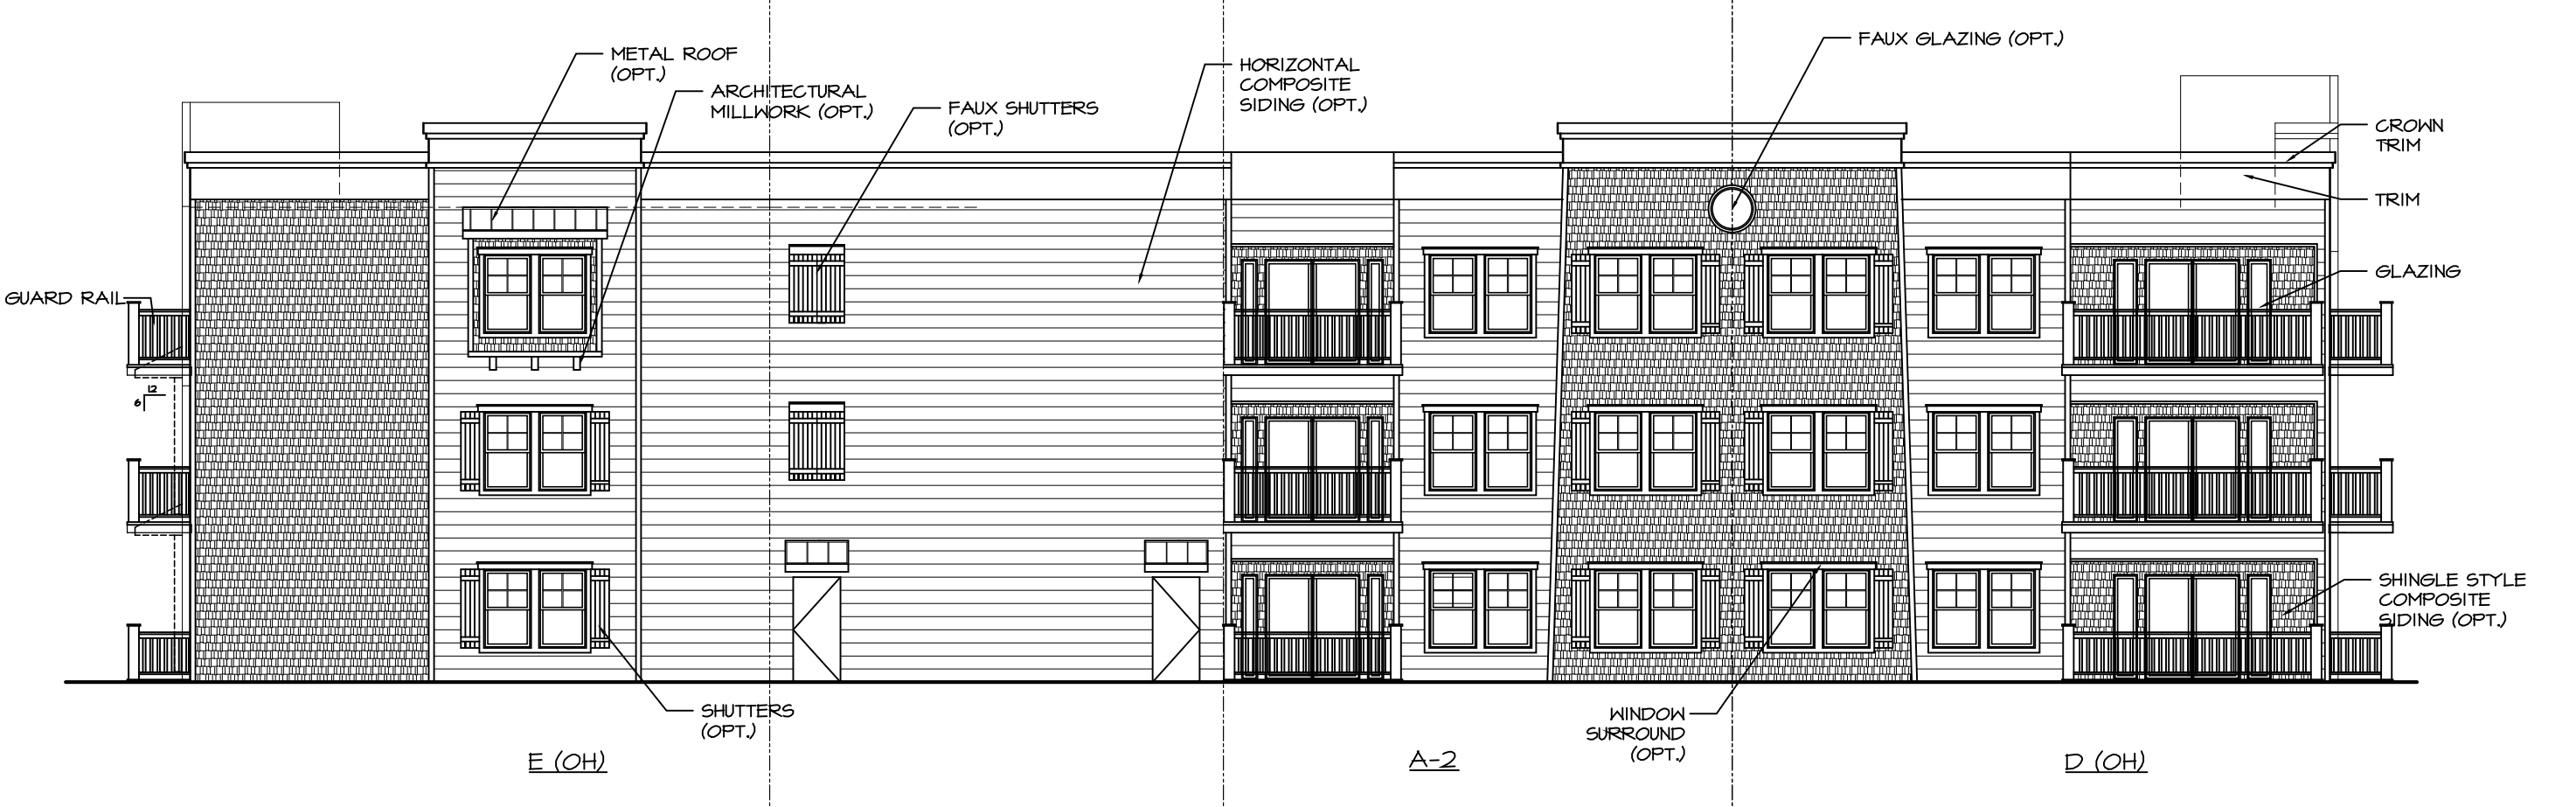

5 RIGHT ELEVATION
SCALE: 3/32" = 1'-0"

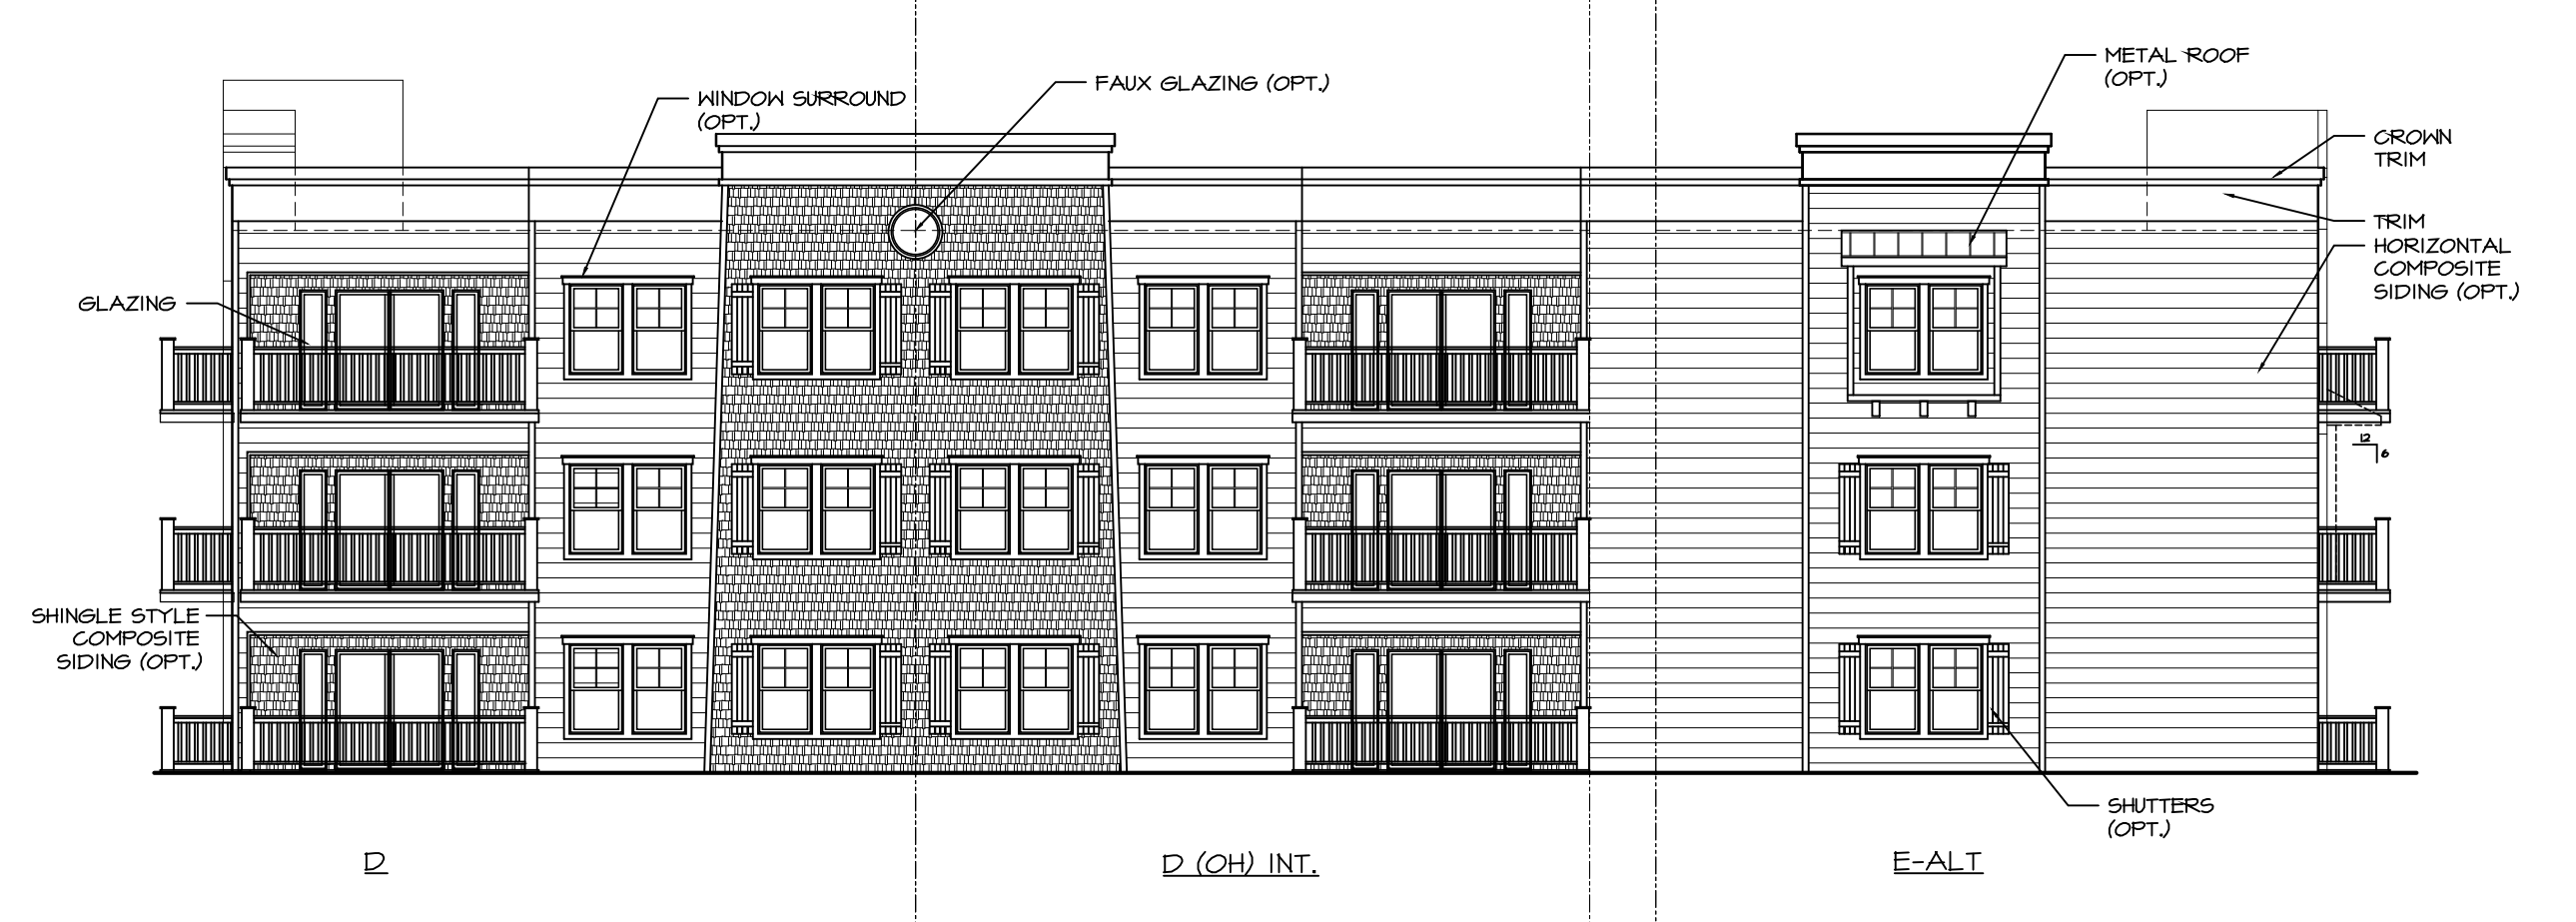

6 LEFT ELEVATION
SCALE: 3/32" = 1'-0"