




1 MODEL FLOOR PLAN A
A3.0 SCALE: 1/4" = 1'-0"

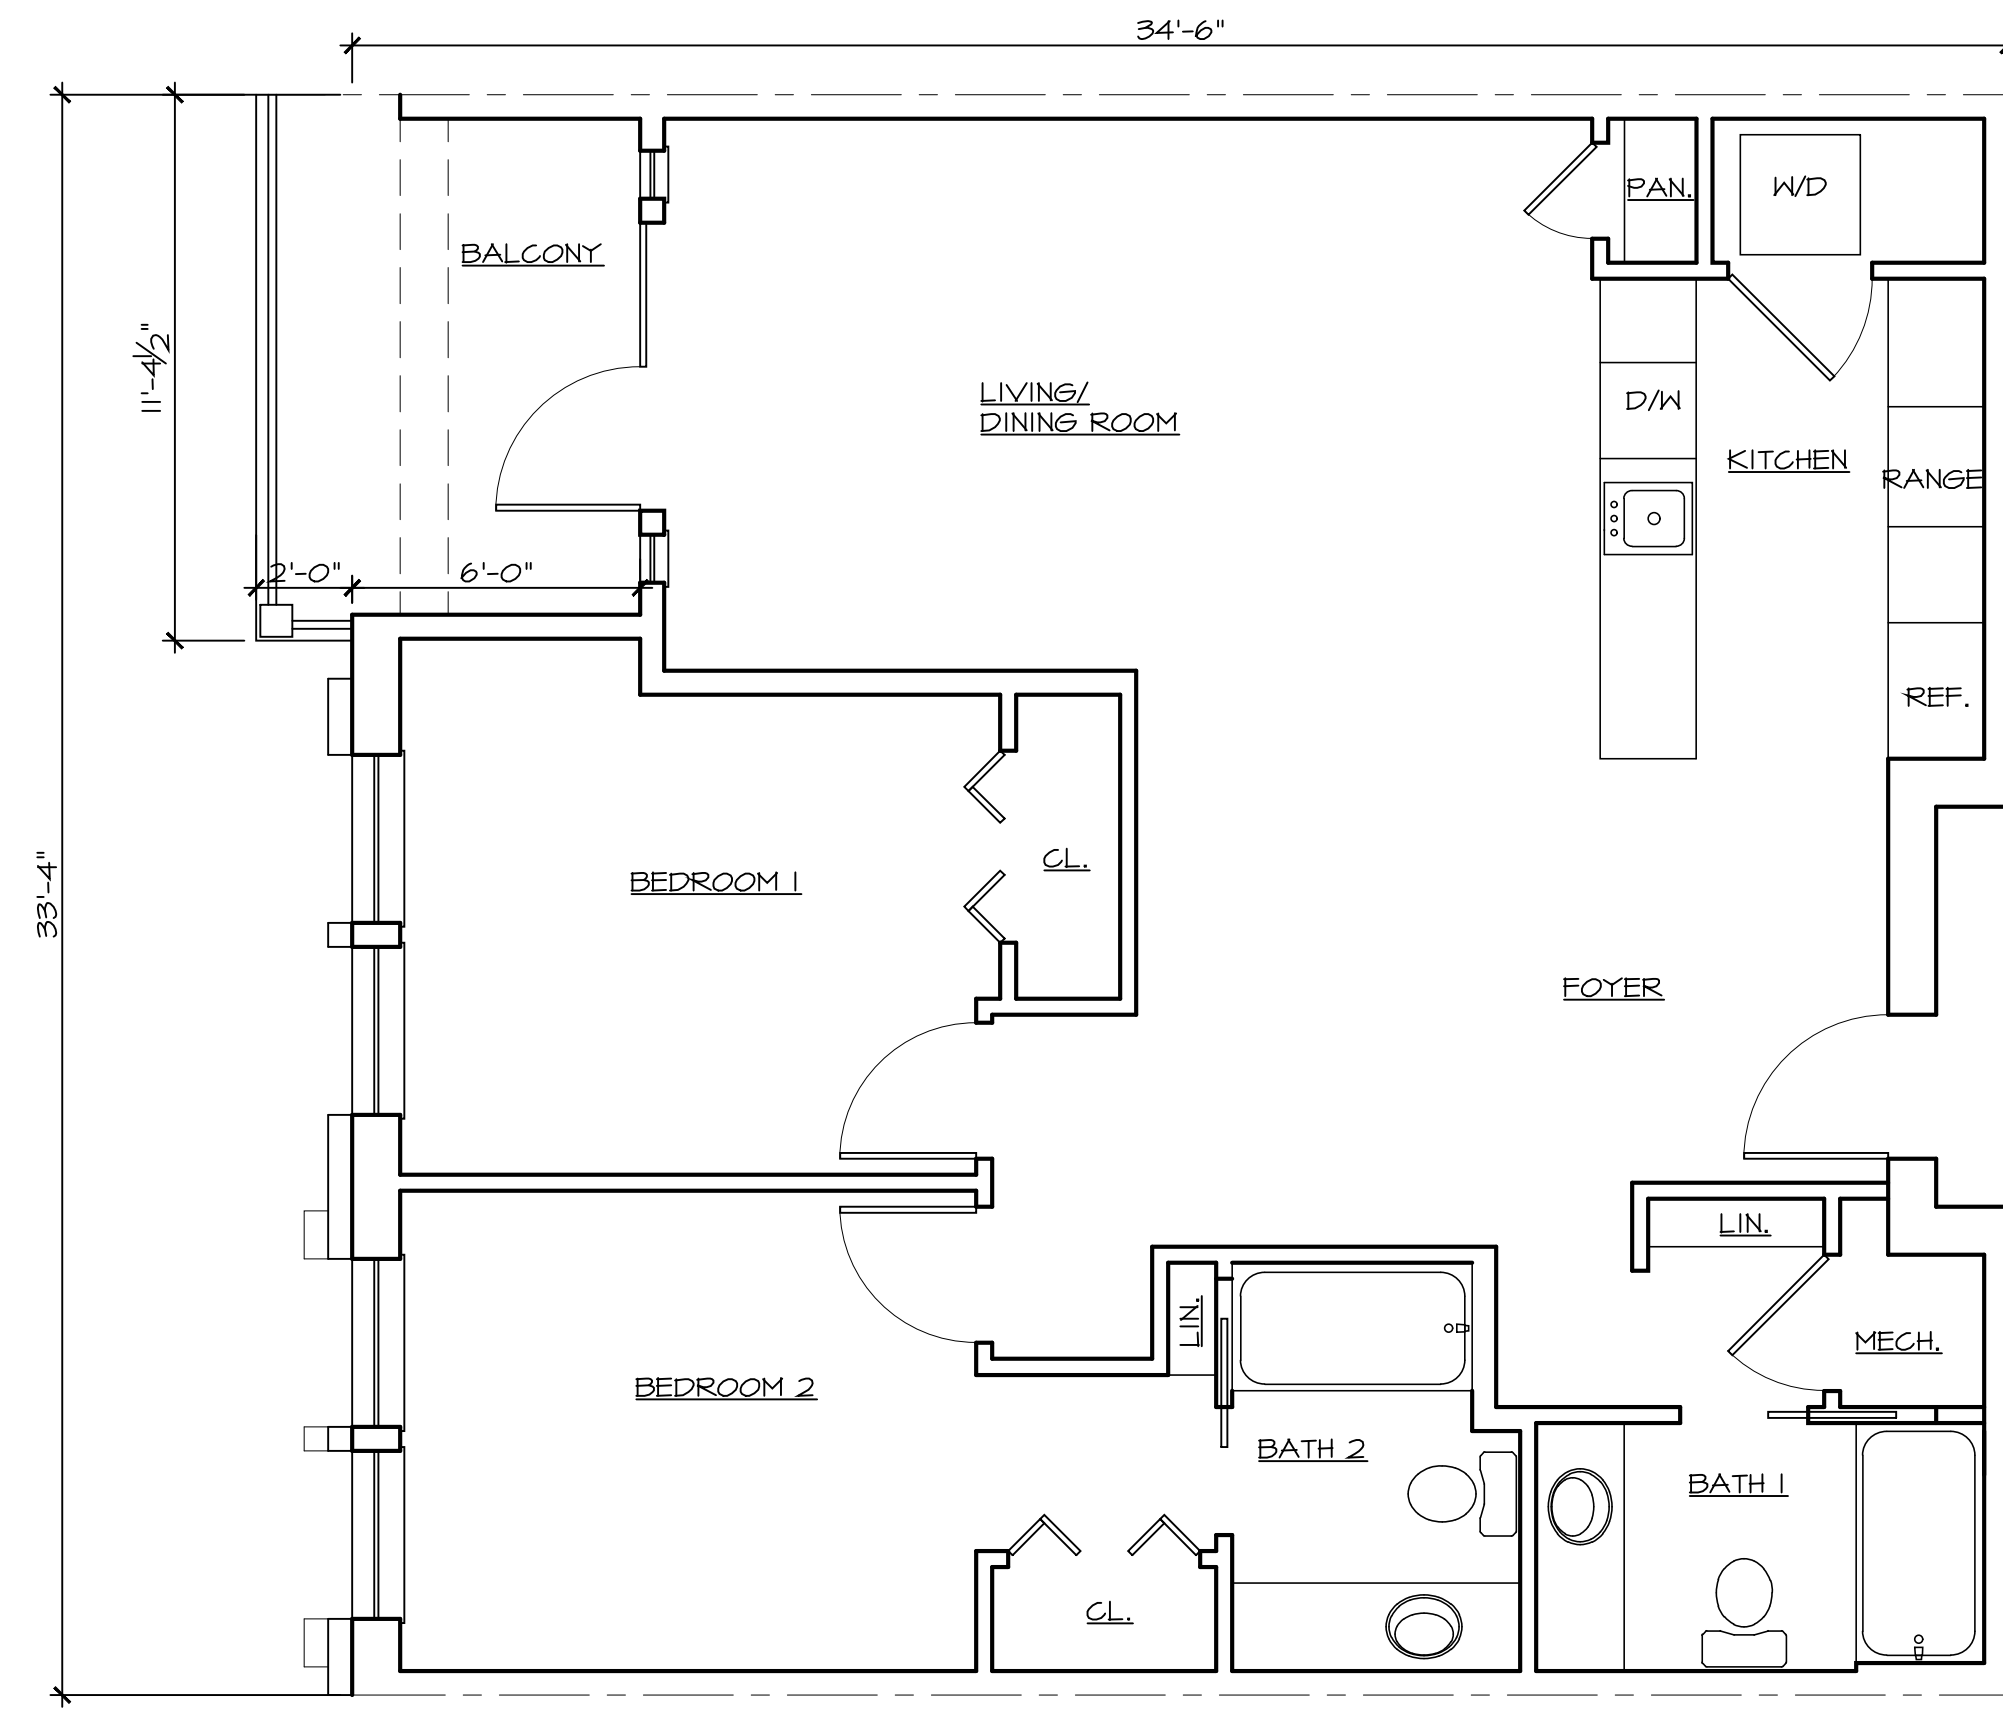


2 MODEL FLOOR PLAN B
A3.0 SCALE: 1/4" = 1'-0"

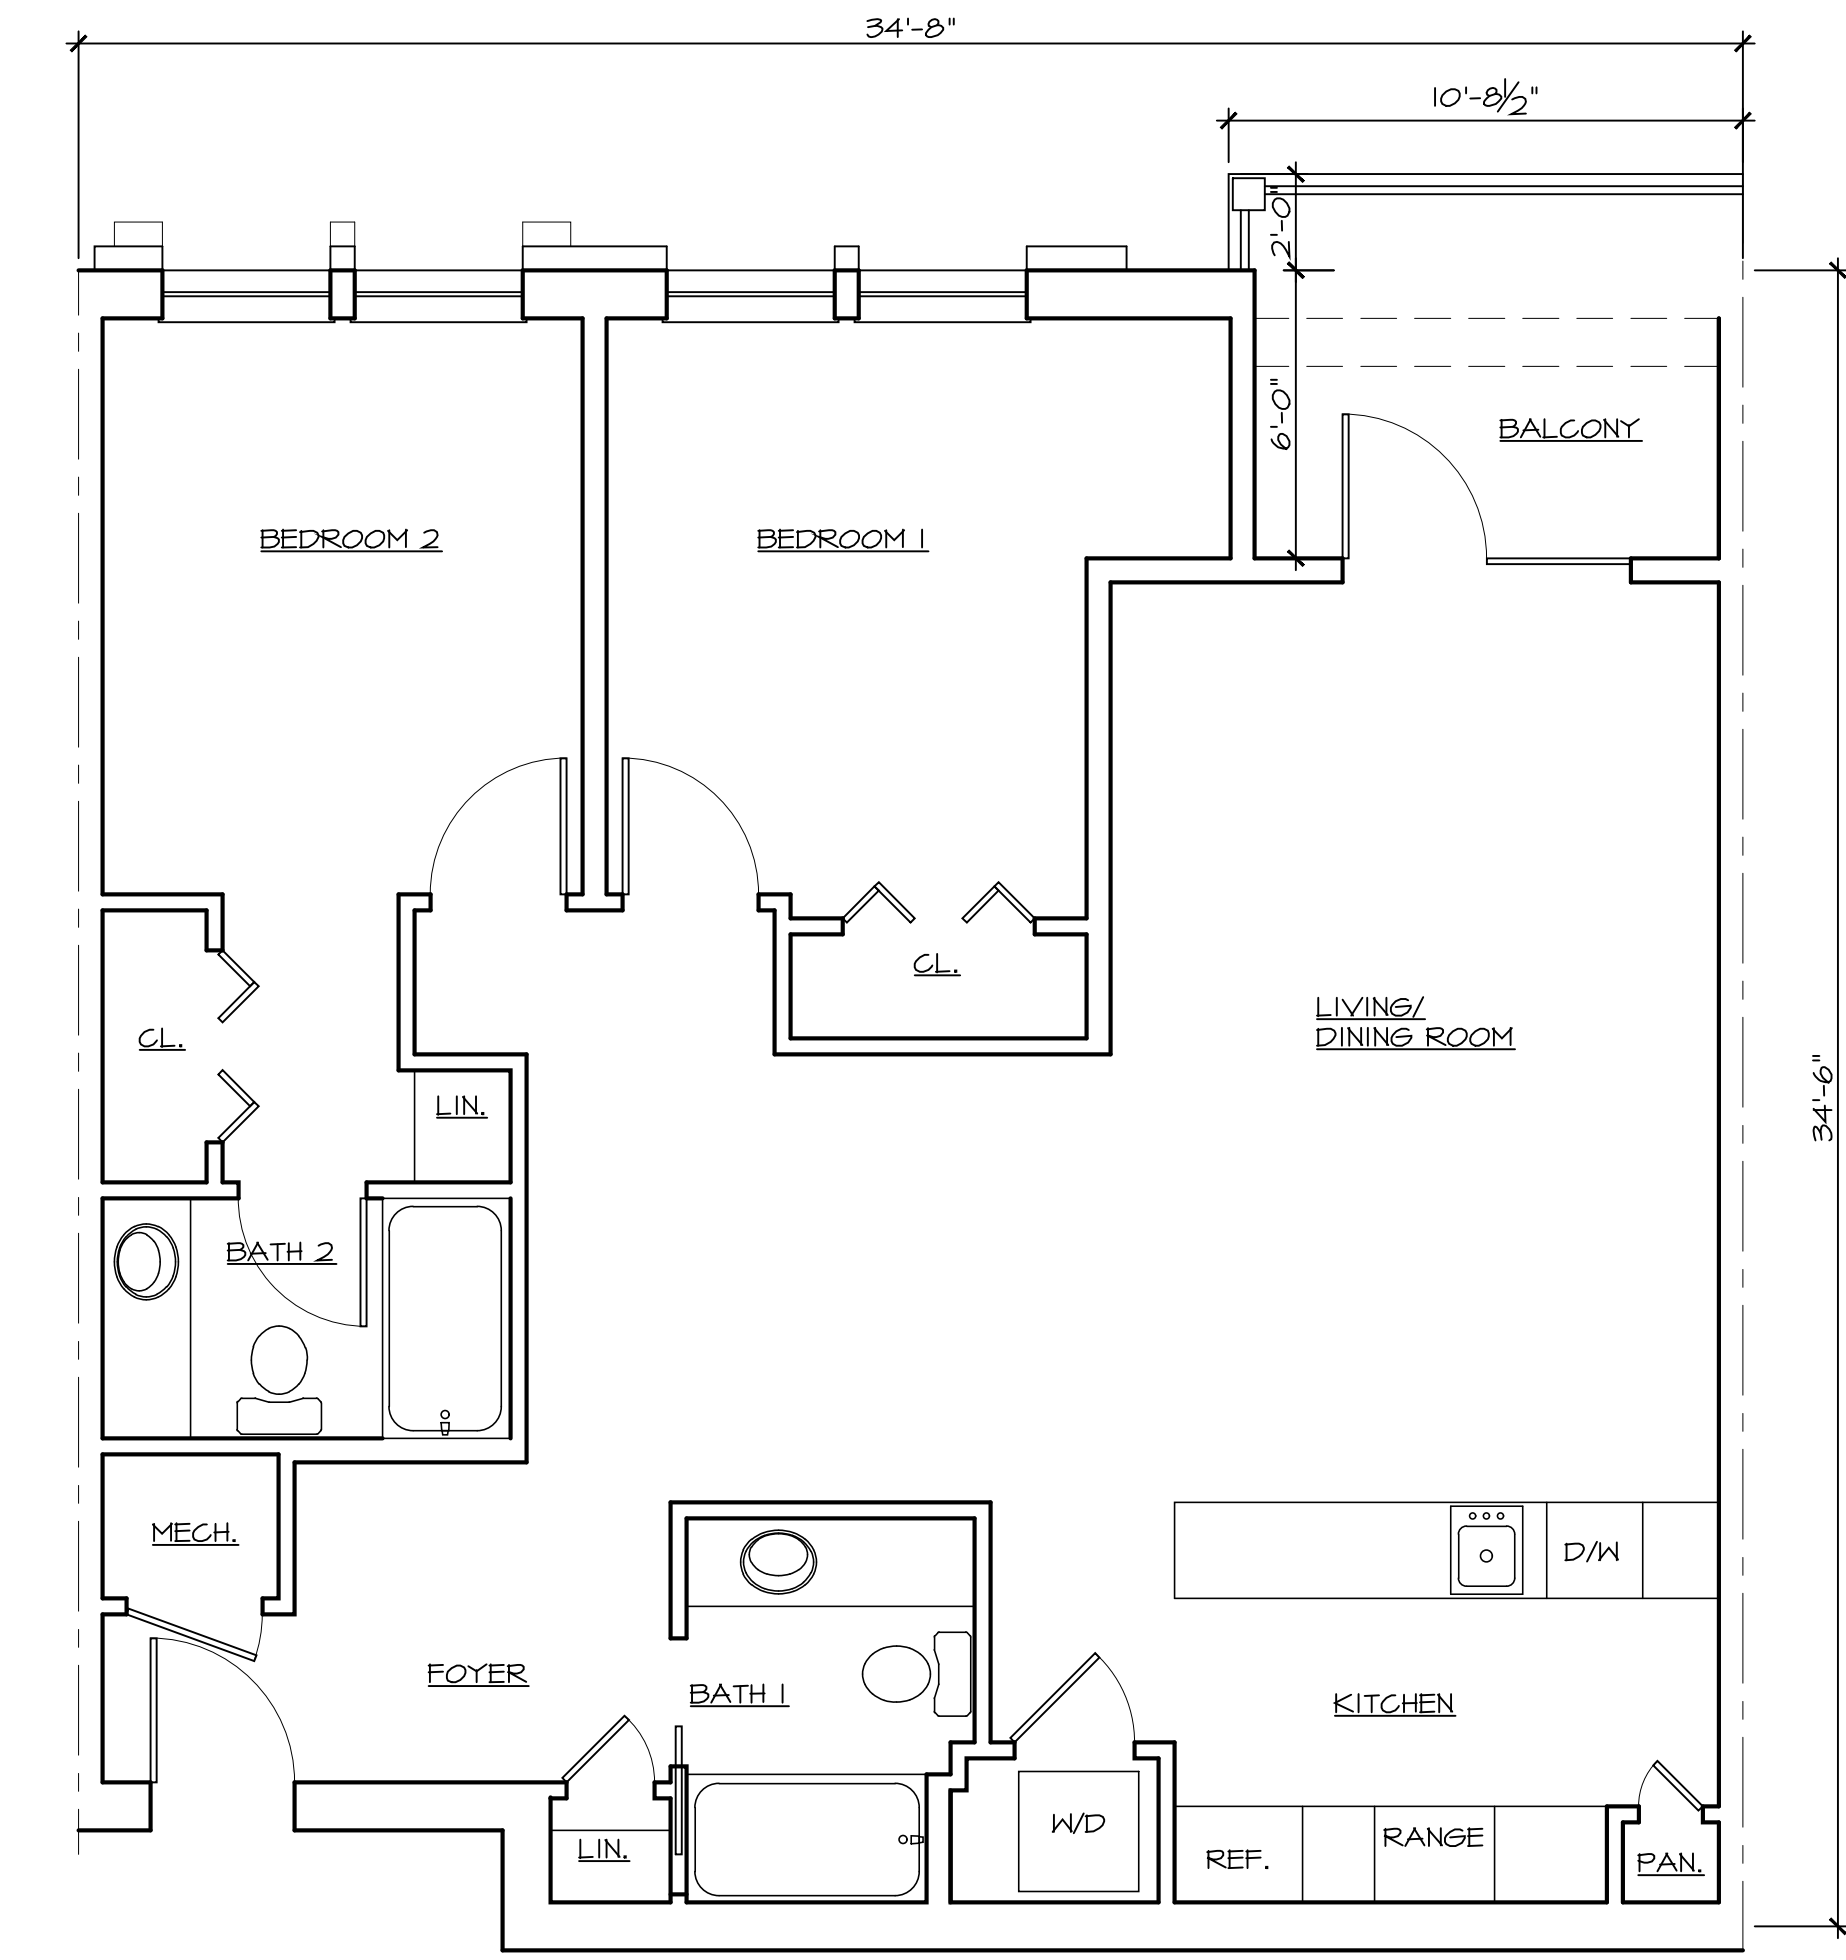

3 MODEL FLOOR PLAN C
A3.0 SCALE: 1/4" = 1'-0"

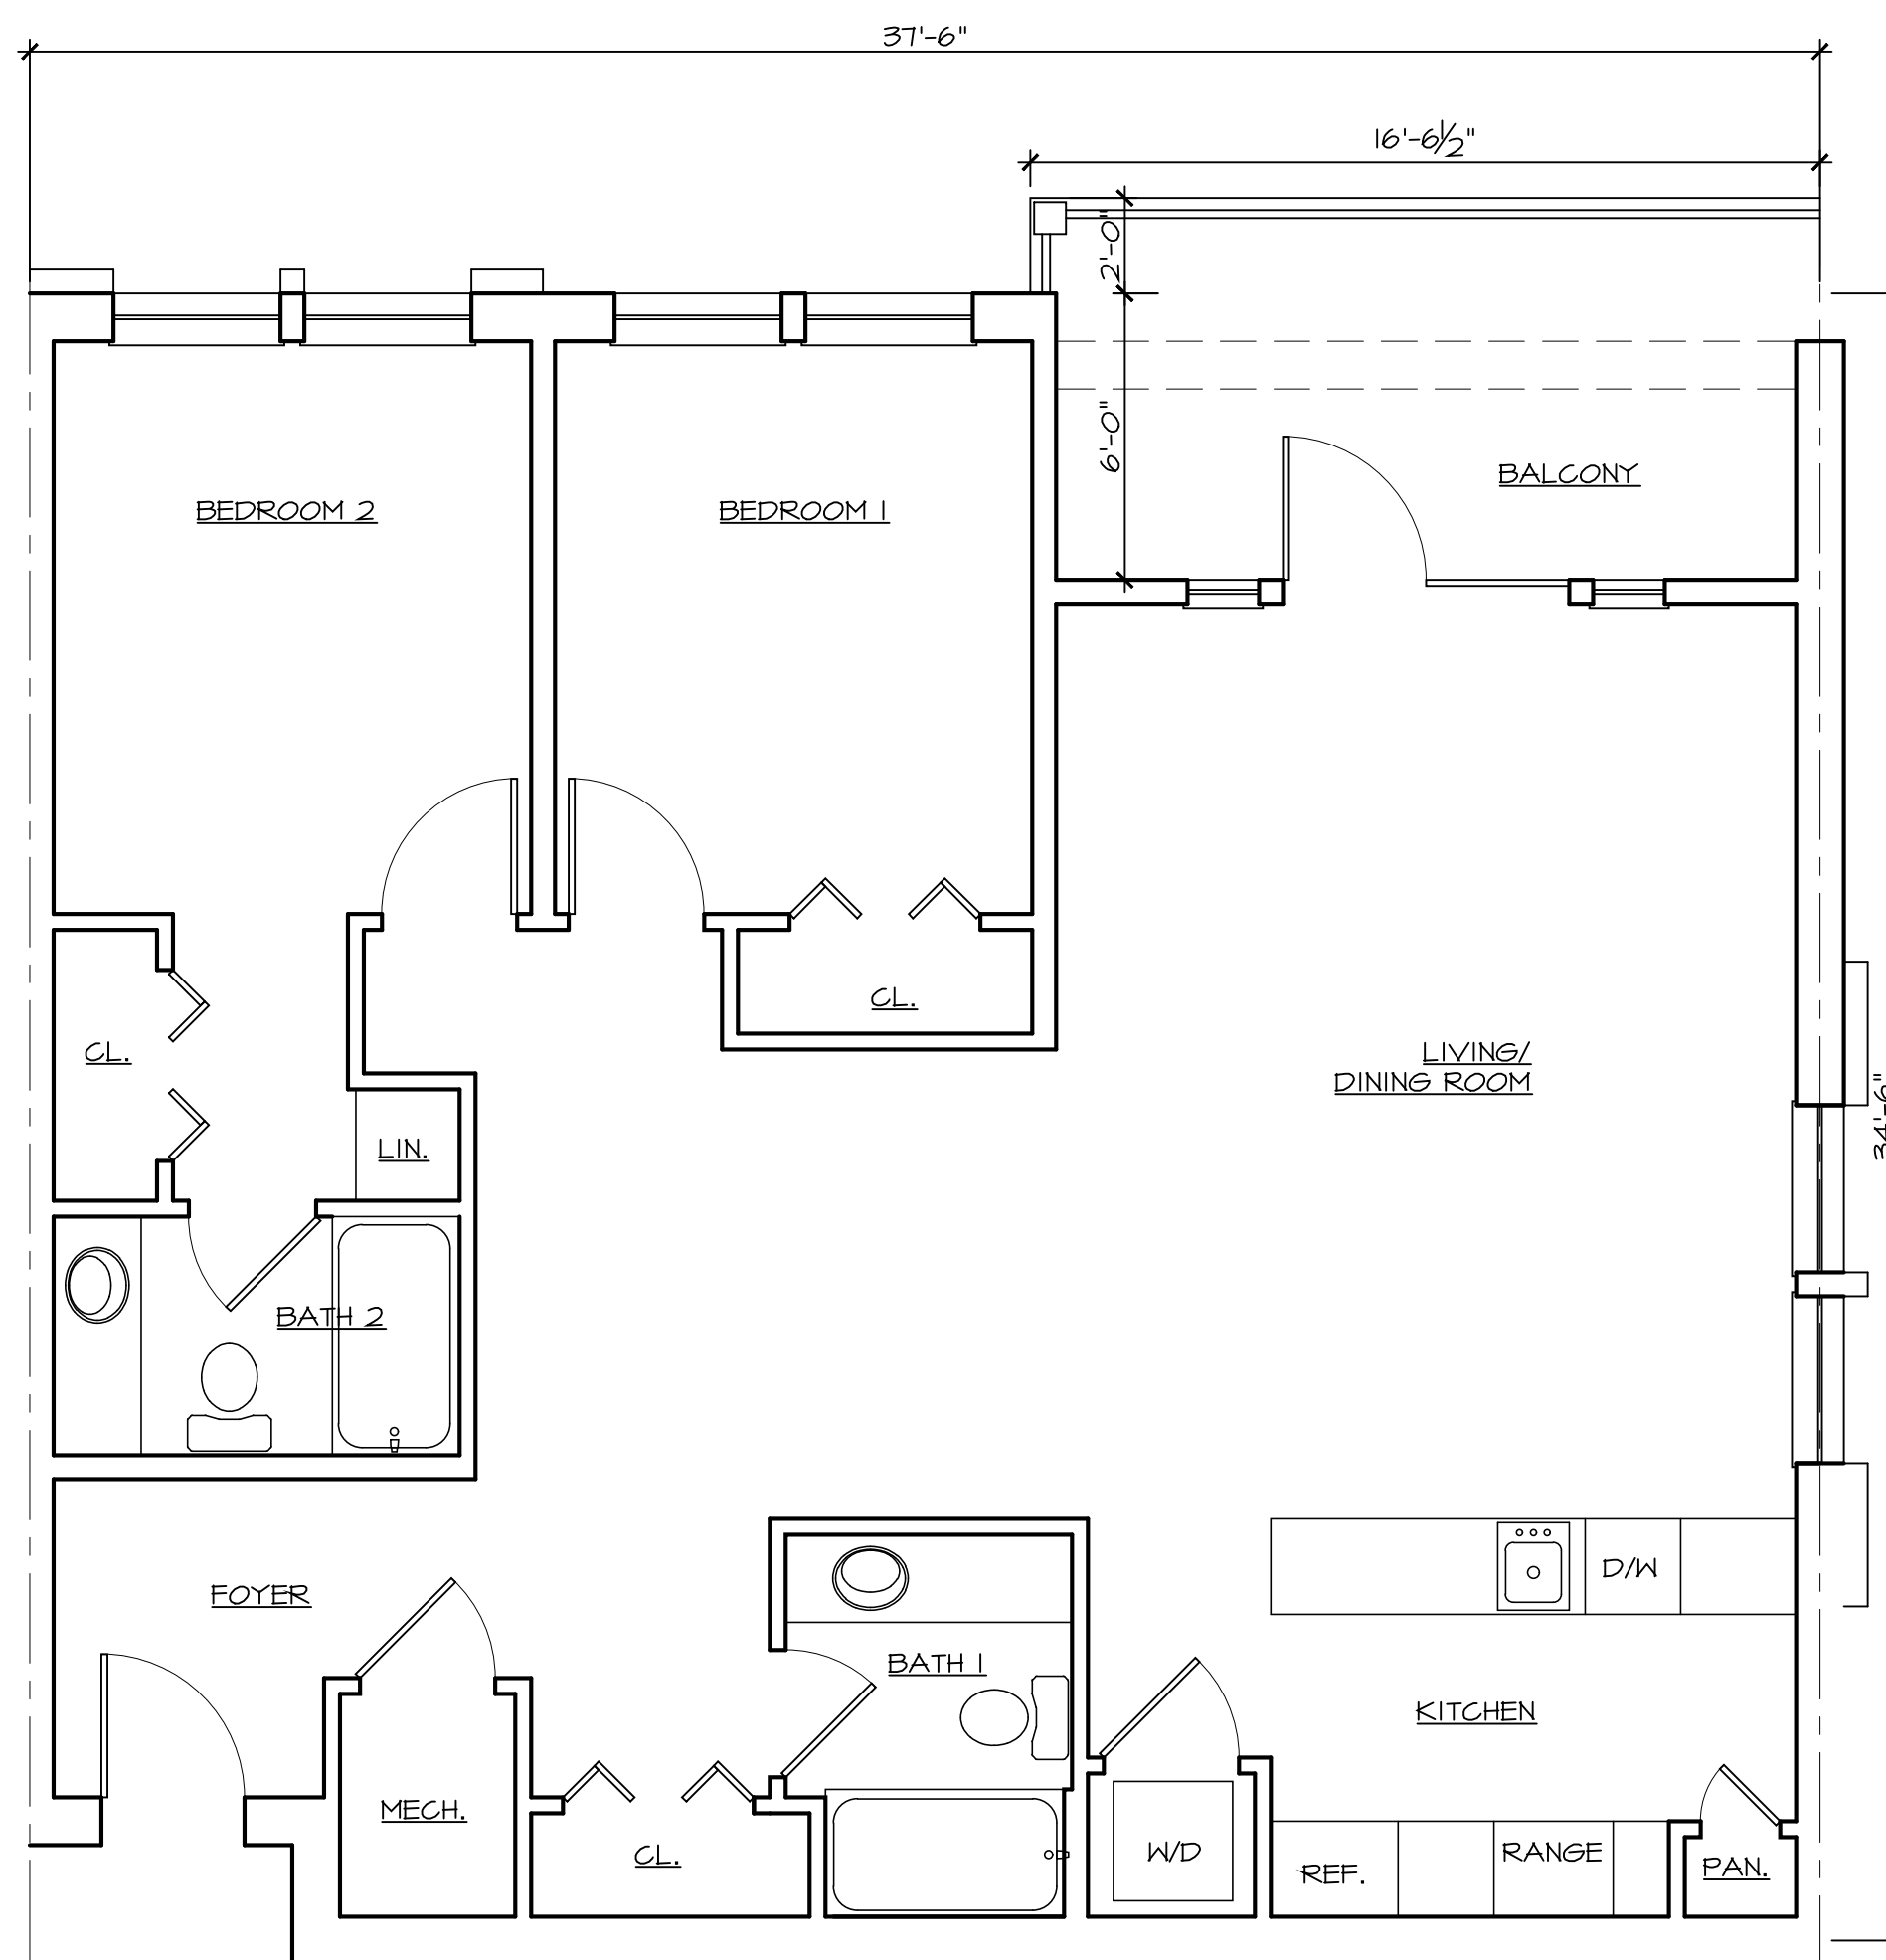

4 MODEL FLOOR PLAN D
A3.0 SCALE: 1/4" = 1'-0"

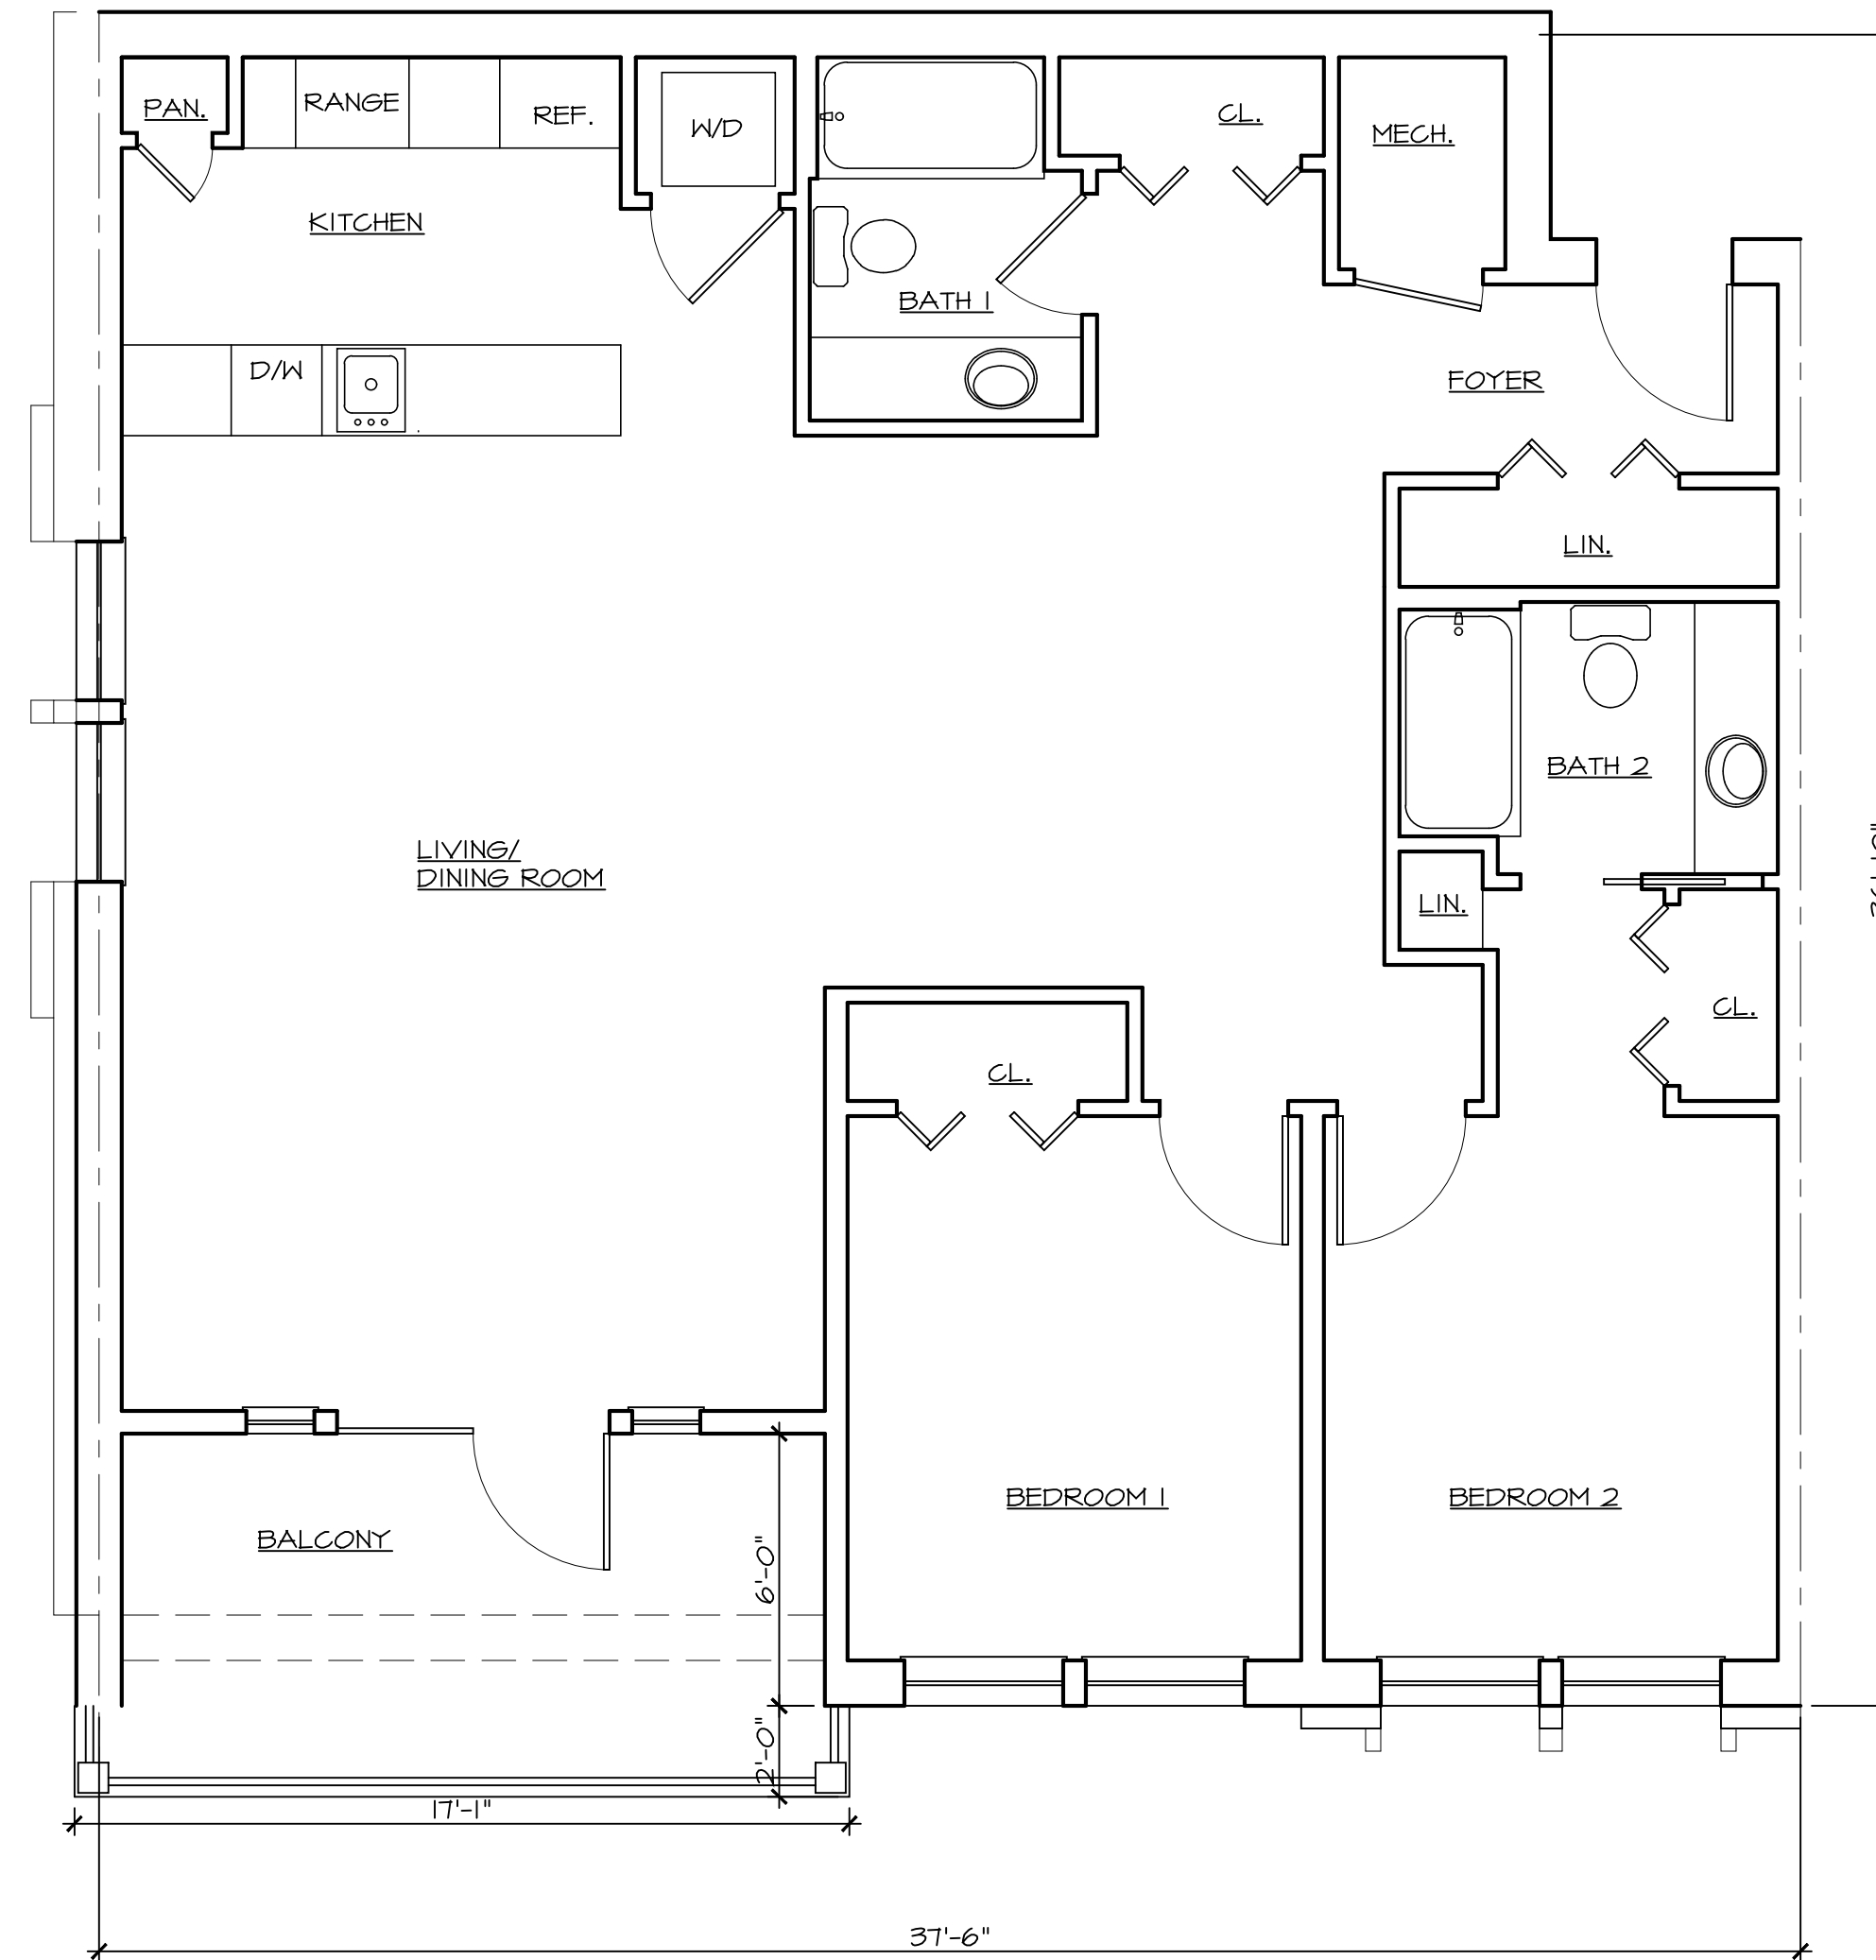

5 MODEL FLOOR PLAN E
A3.0 SCALE: 1/4" = 1'-0"

NOT FOR CONSTRUCTION

REVISIONS	
BY:	DATE

ISSUE DATE:	9-14-17
SCALE:	AS NOTED
DRAWN:	JB / TR / DS
CHECKED:	JB

PROJECT #	217-115
SHEET TITLE:	MODEL FLOOR PLAN
SHEET #	A3.0