

200 UNION AVENUE
BRIDGE, NJ 08730
P: 732-528-2240
WWW.STUDIO200ARCH.COM
NJ COA # 21AC00092000

JOHN R. BURGOORFER, RA
NJ ARCHITECT # AI 12599
NJ INT. DESIGNER # ID 000363
PA ARCHITECT # AR 92380
PA ARCHITECT # RA 40368P
NY ARCHITECT # 032540-1
NCARB REG. # 53957

SEAL

SIGNATURE _____ DATE _____


BARNEGAT CROSSING
BUILDINGS "1" AND "2"
BLOCK LOT
TOWNSHIP OF BARNEGAT
OCEAN COUNTY NEW JERSEY

© THESE DOCUMENTS, DESIGNS, DETAILS & SPECIFICATIONS HEREIN ARE INSTRUMENTS OF PROFESSIONAL SERVICE AND ARE THE EXCLUSIVE PROPERTY OF STUDIO 200 ARCHITECTURE LLC. THE DOCUMENTS, DESIGNS, DETAILS & IDEAS ARE NOT TO BE USED, COPIED OR REPRODUCED IN WHOLE OR IN PART WITHOUT THE WRITTEN CONSENT OF STUDIO 200 ARCHITECTURE LLC.


REVISIONS	
BY:	DATE

ISSUE DATE: 9-14-17
SCALE: AS NOTED
DRAWN: JB / TR / DS
CHECKED: JB


PROJECT # 217-115
SHEET TITLE:
MODEL FLOOR PLANS
SHEET #
A3.1

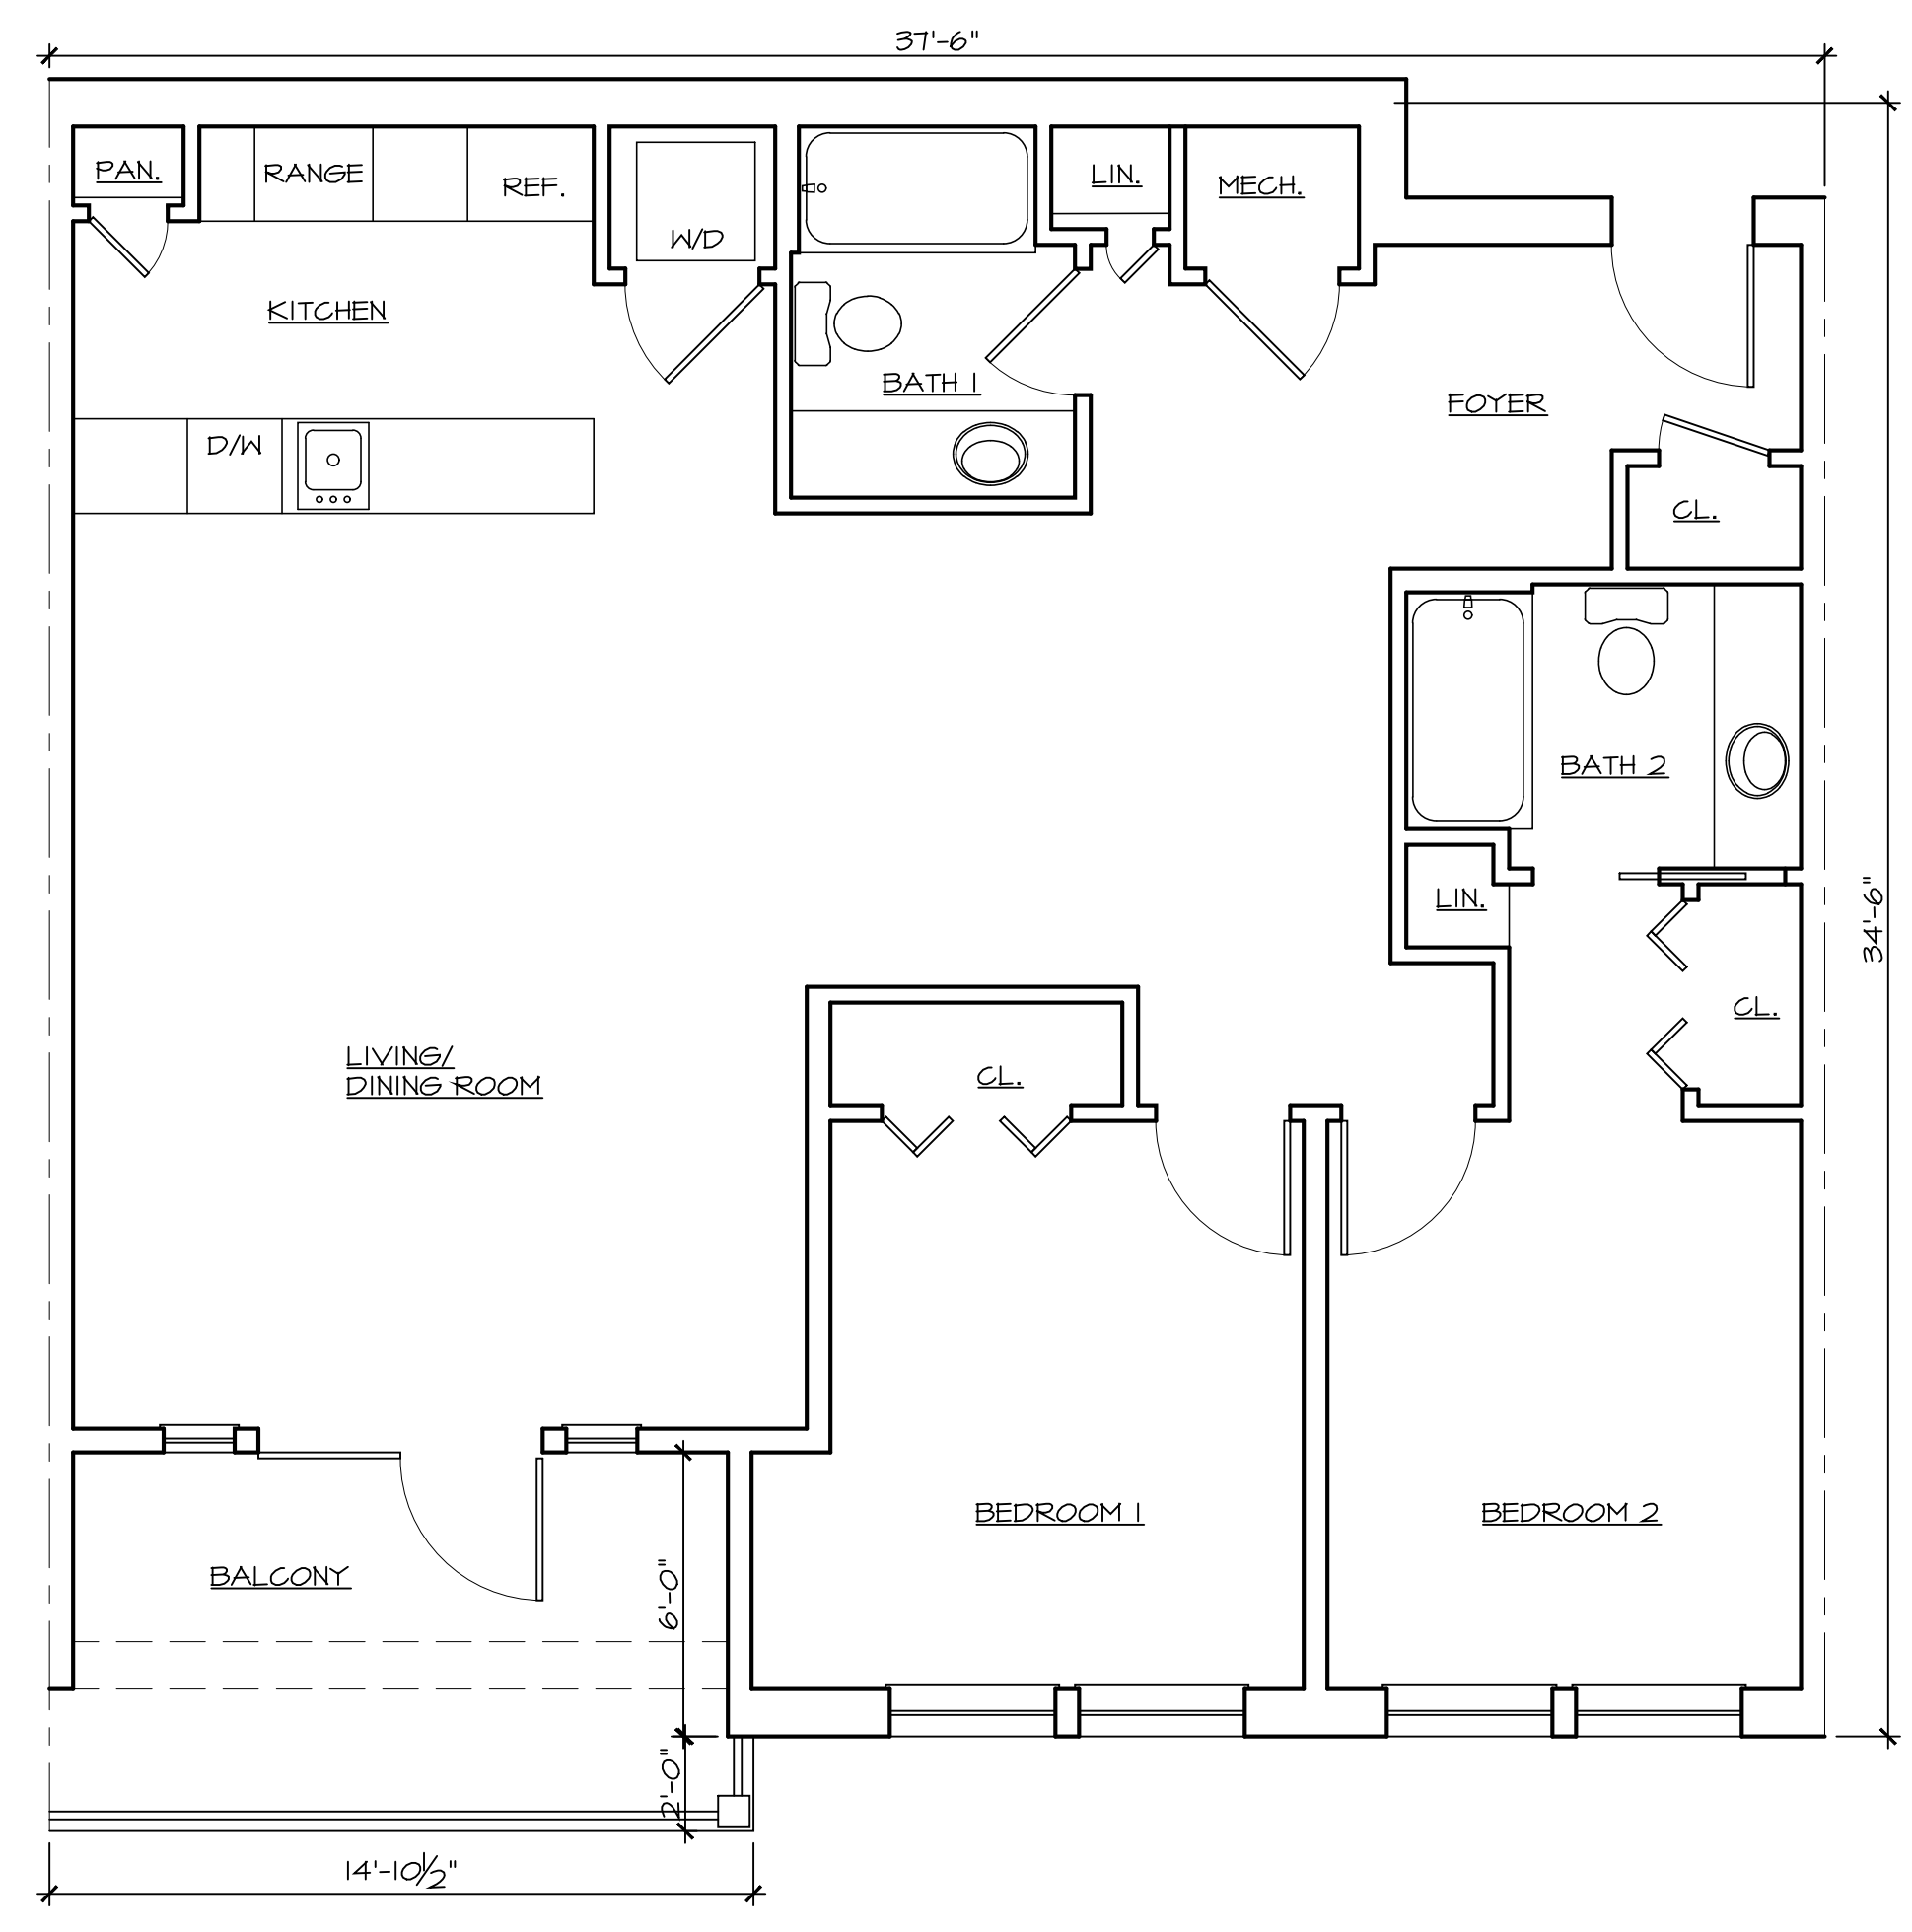

1 MODEL FLOOR PLAN F
A3.1 SCALE: 1/4" = 1'-0"

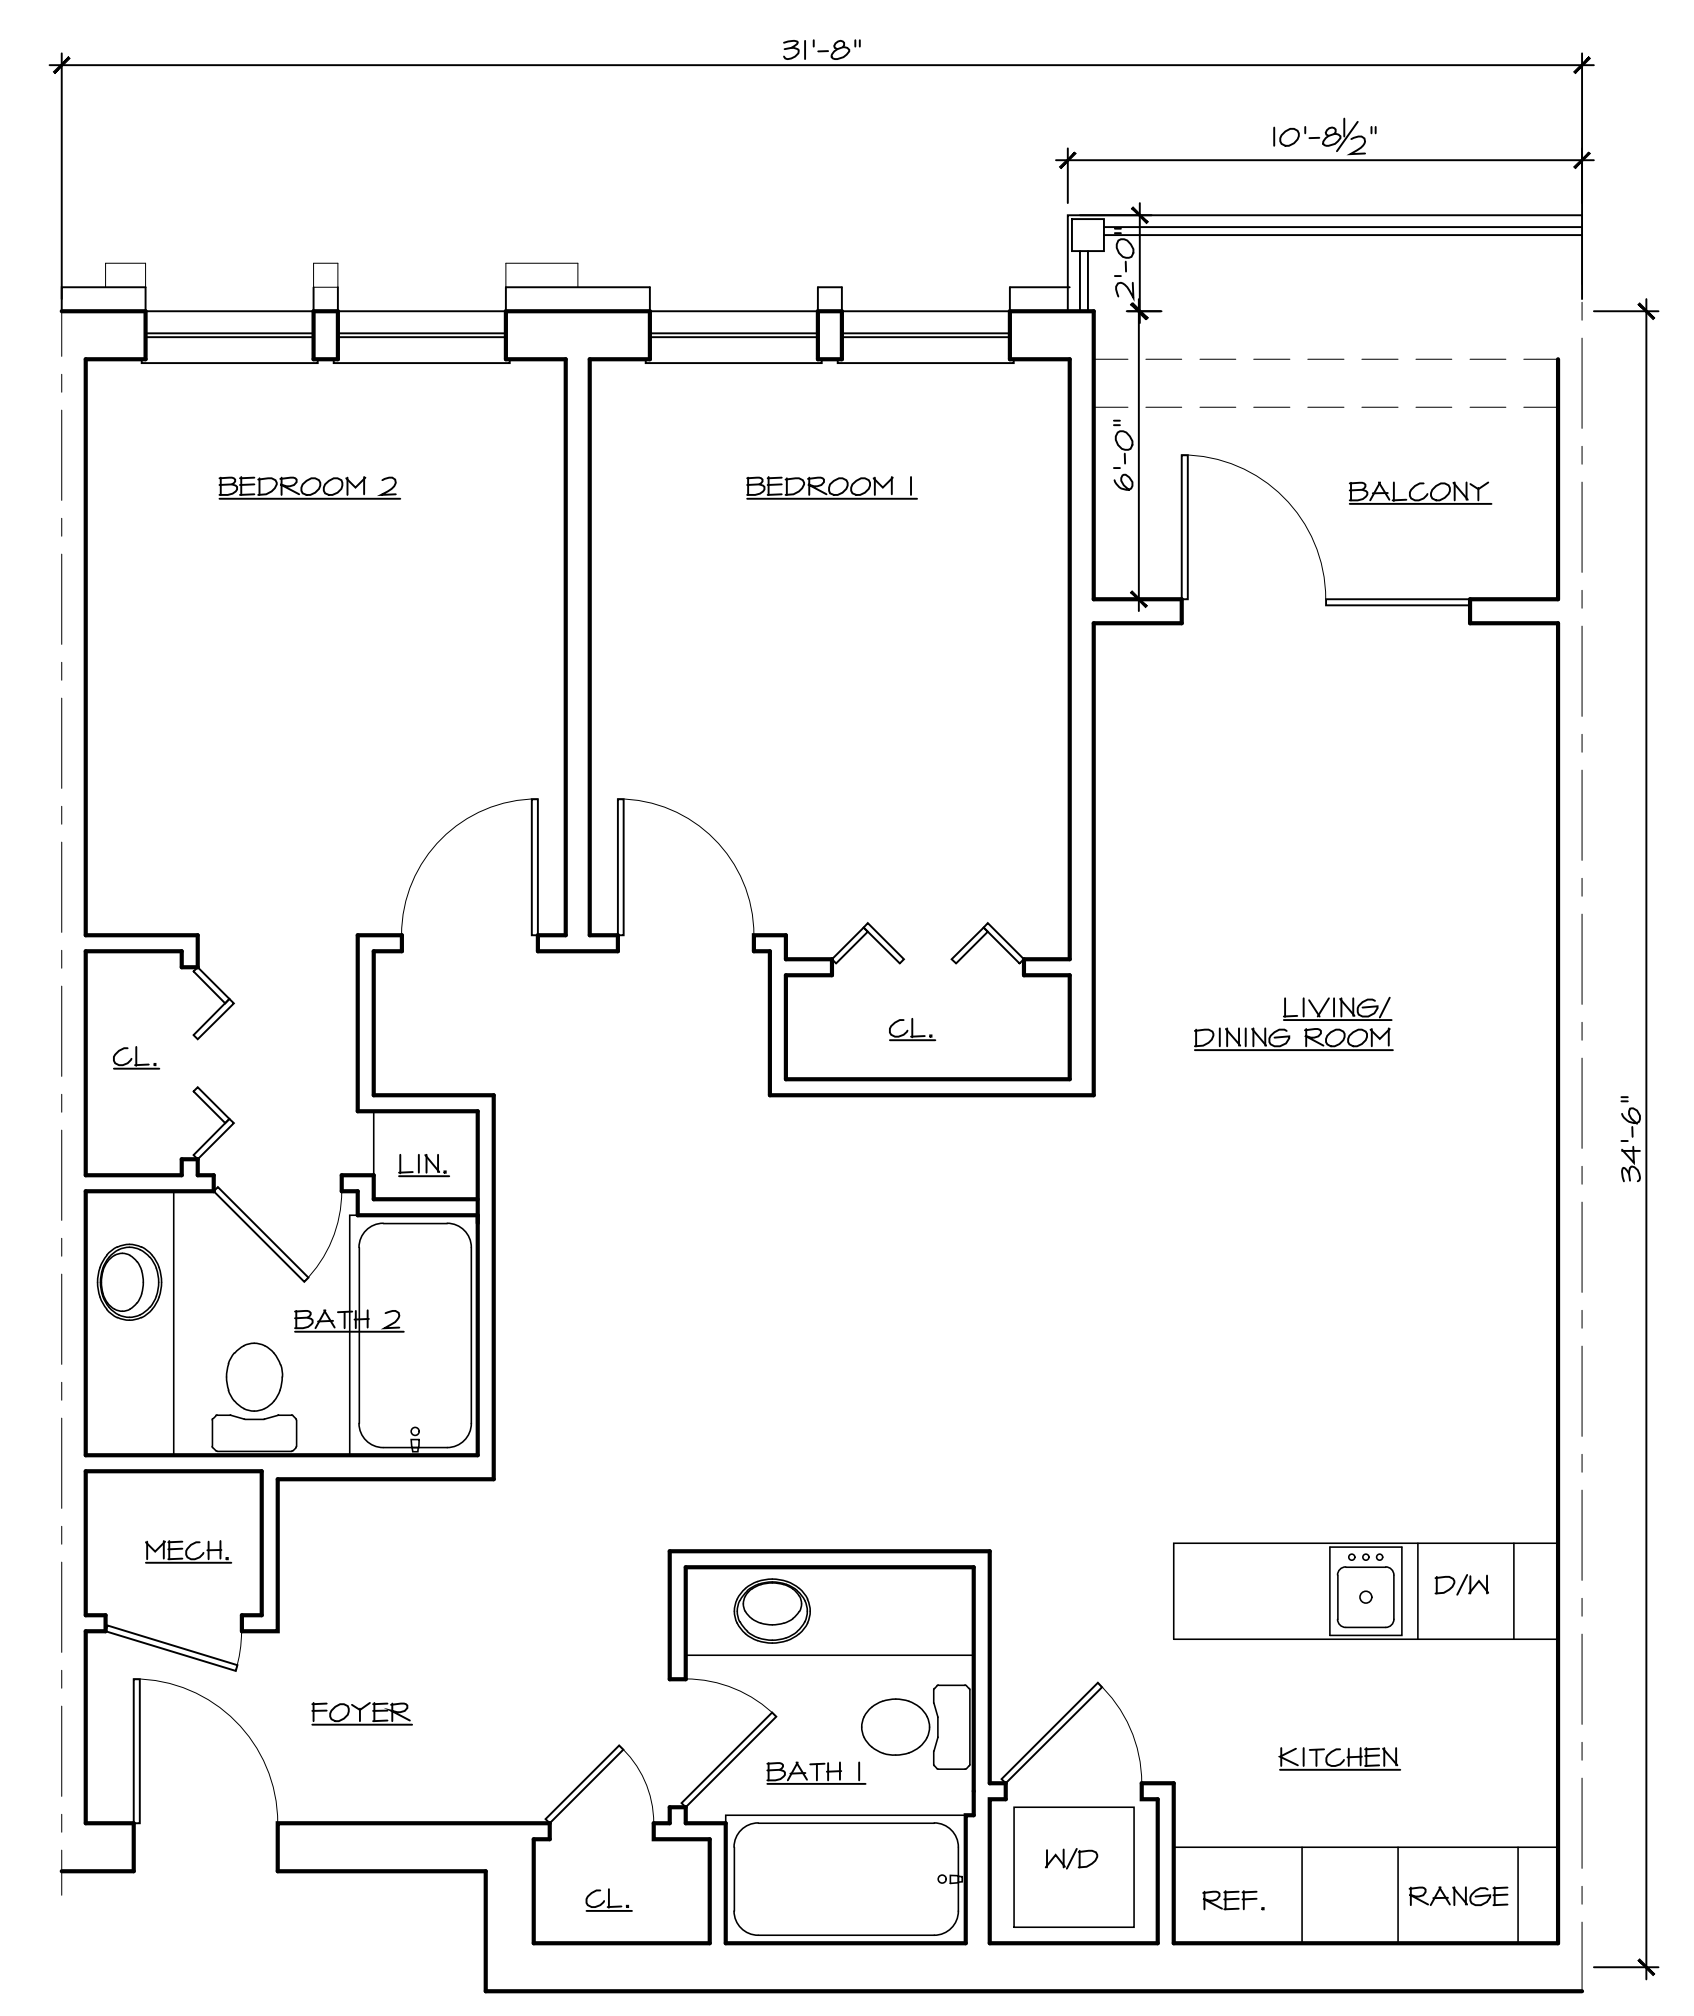


2 MODEL FLOOR PLAN G
A3.1 SCALE: 1/4" = 1'-0"

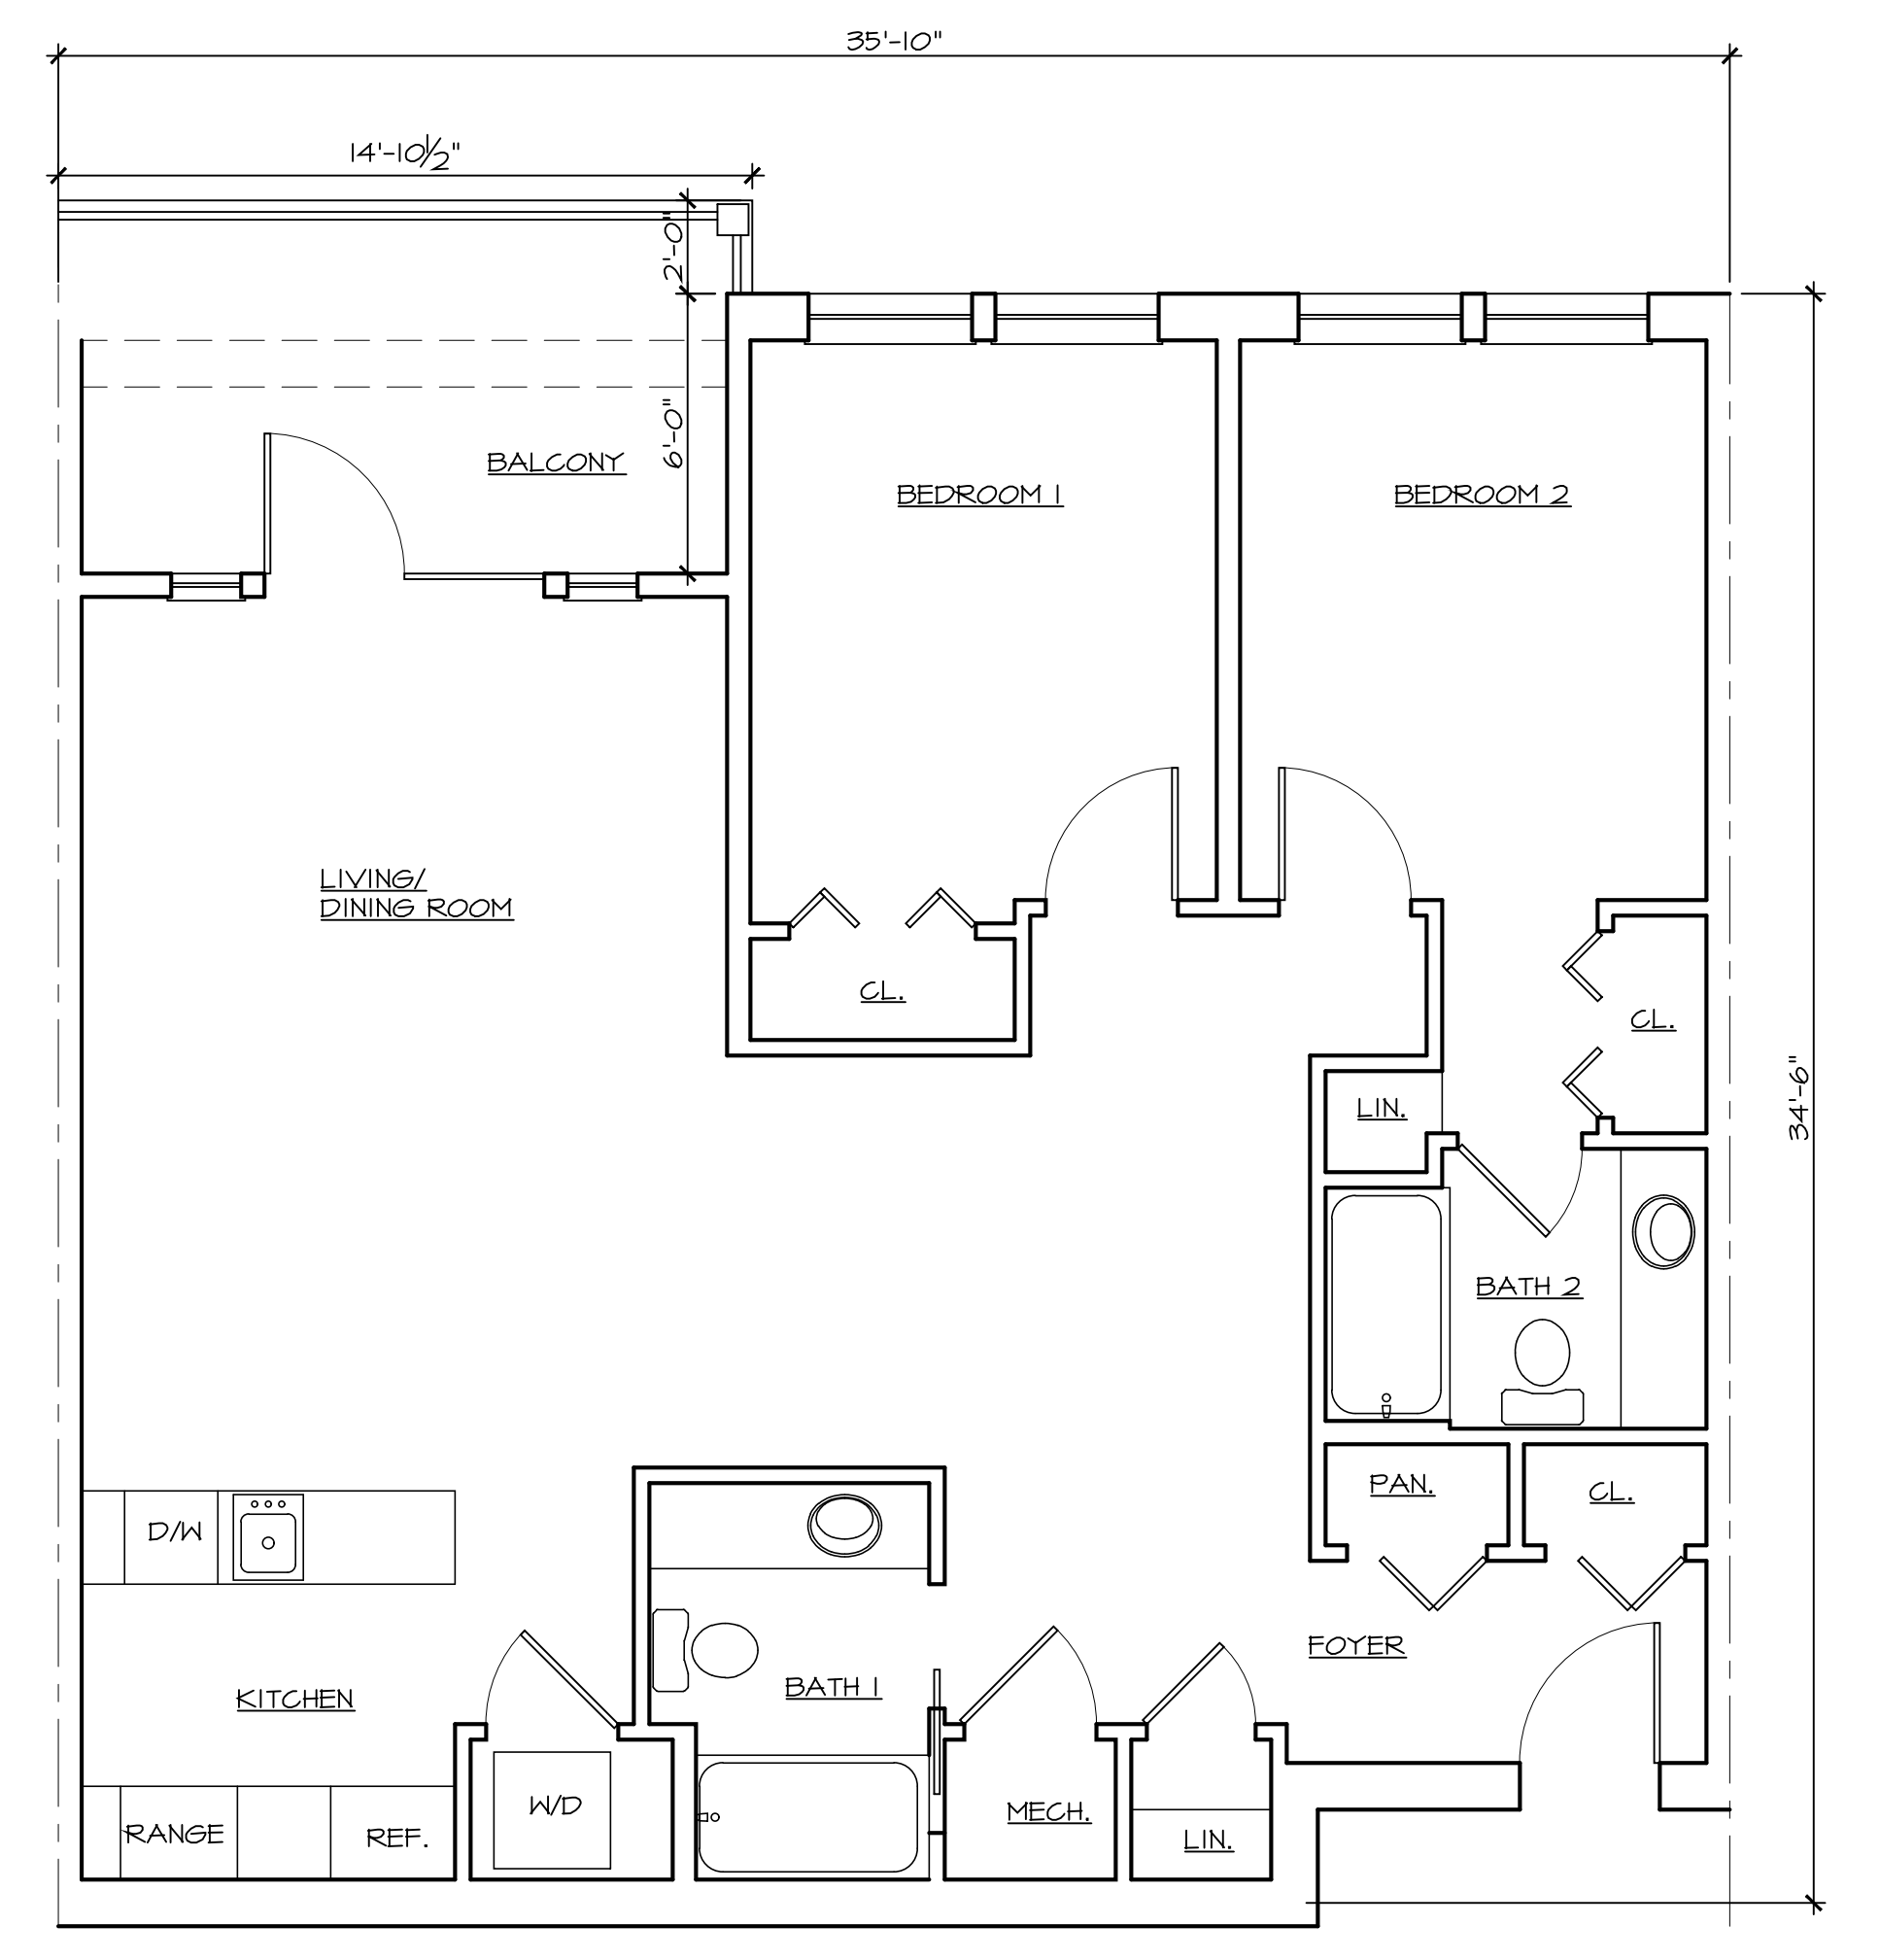


3 MODEL FLOOR PLAN H
A3.1 SCALE: 1/4" = 1'-0"

NOT FOR CONSTRUCTION

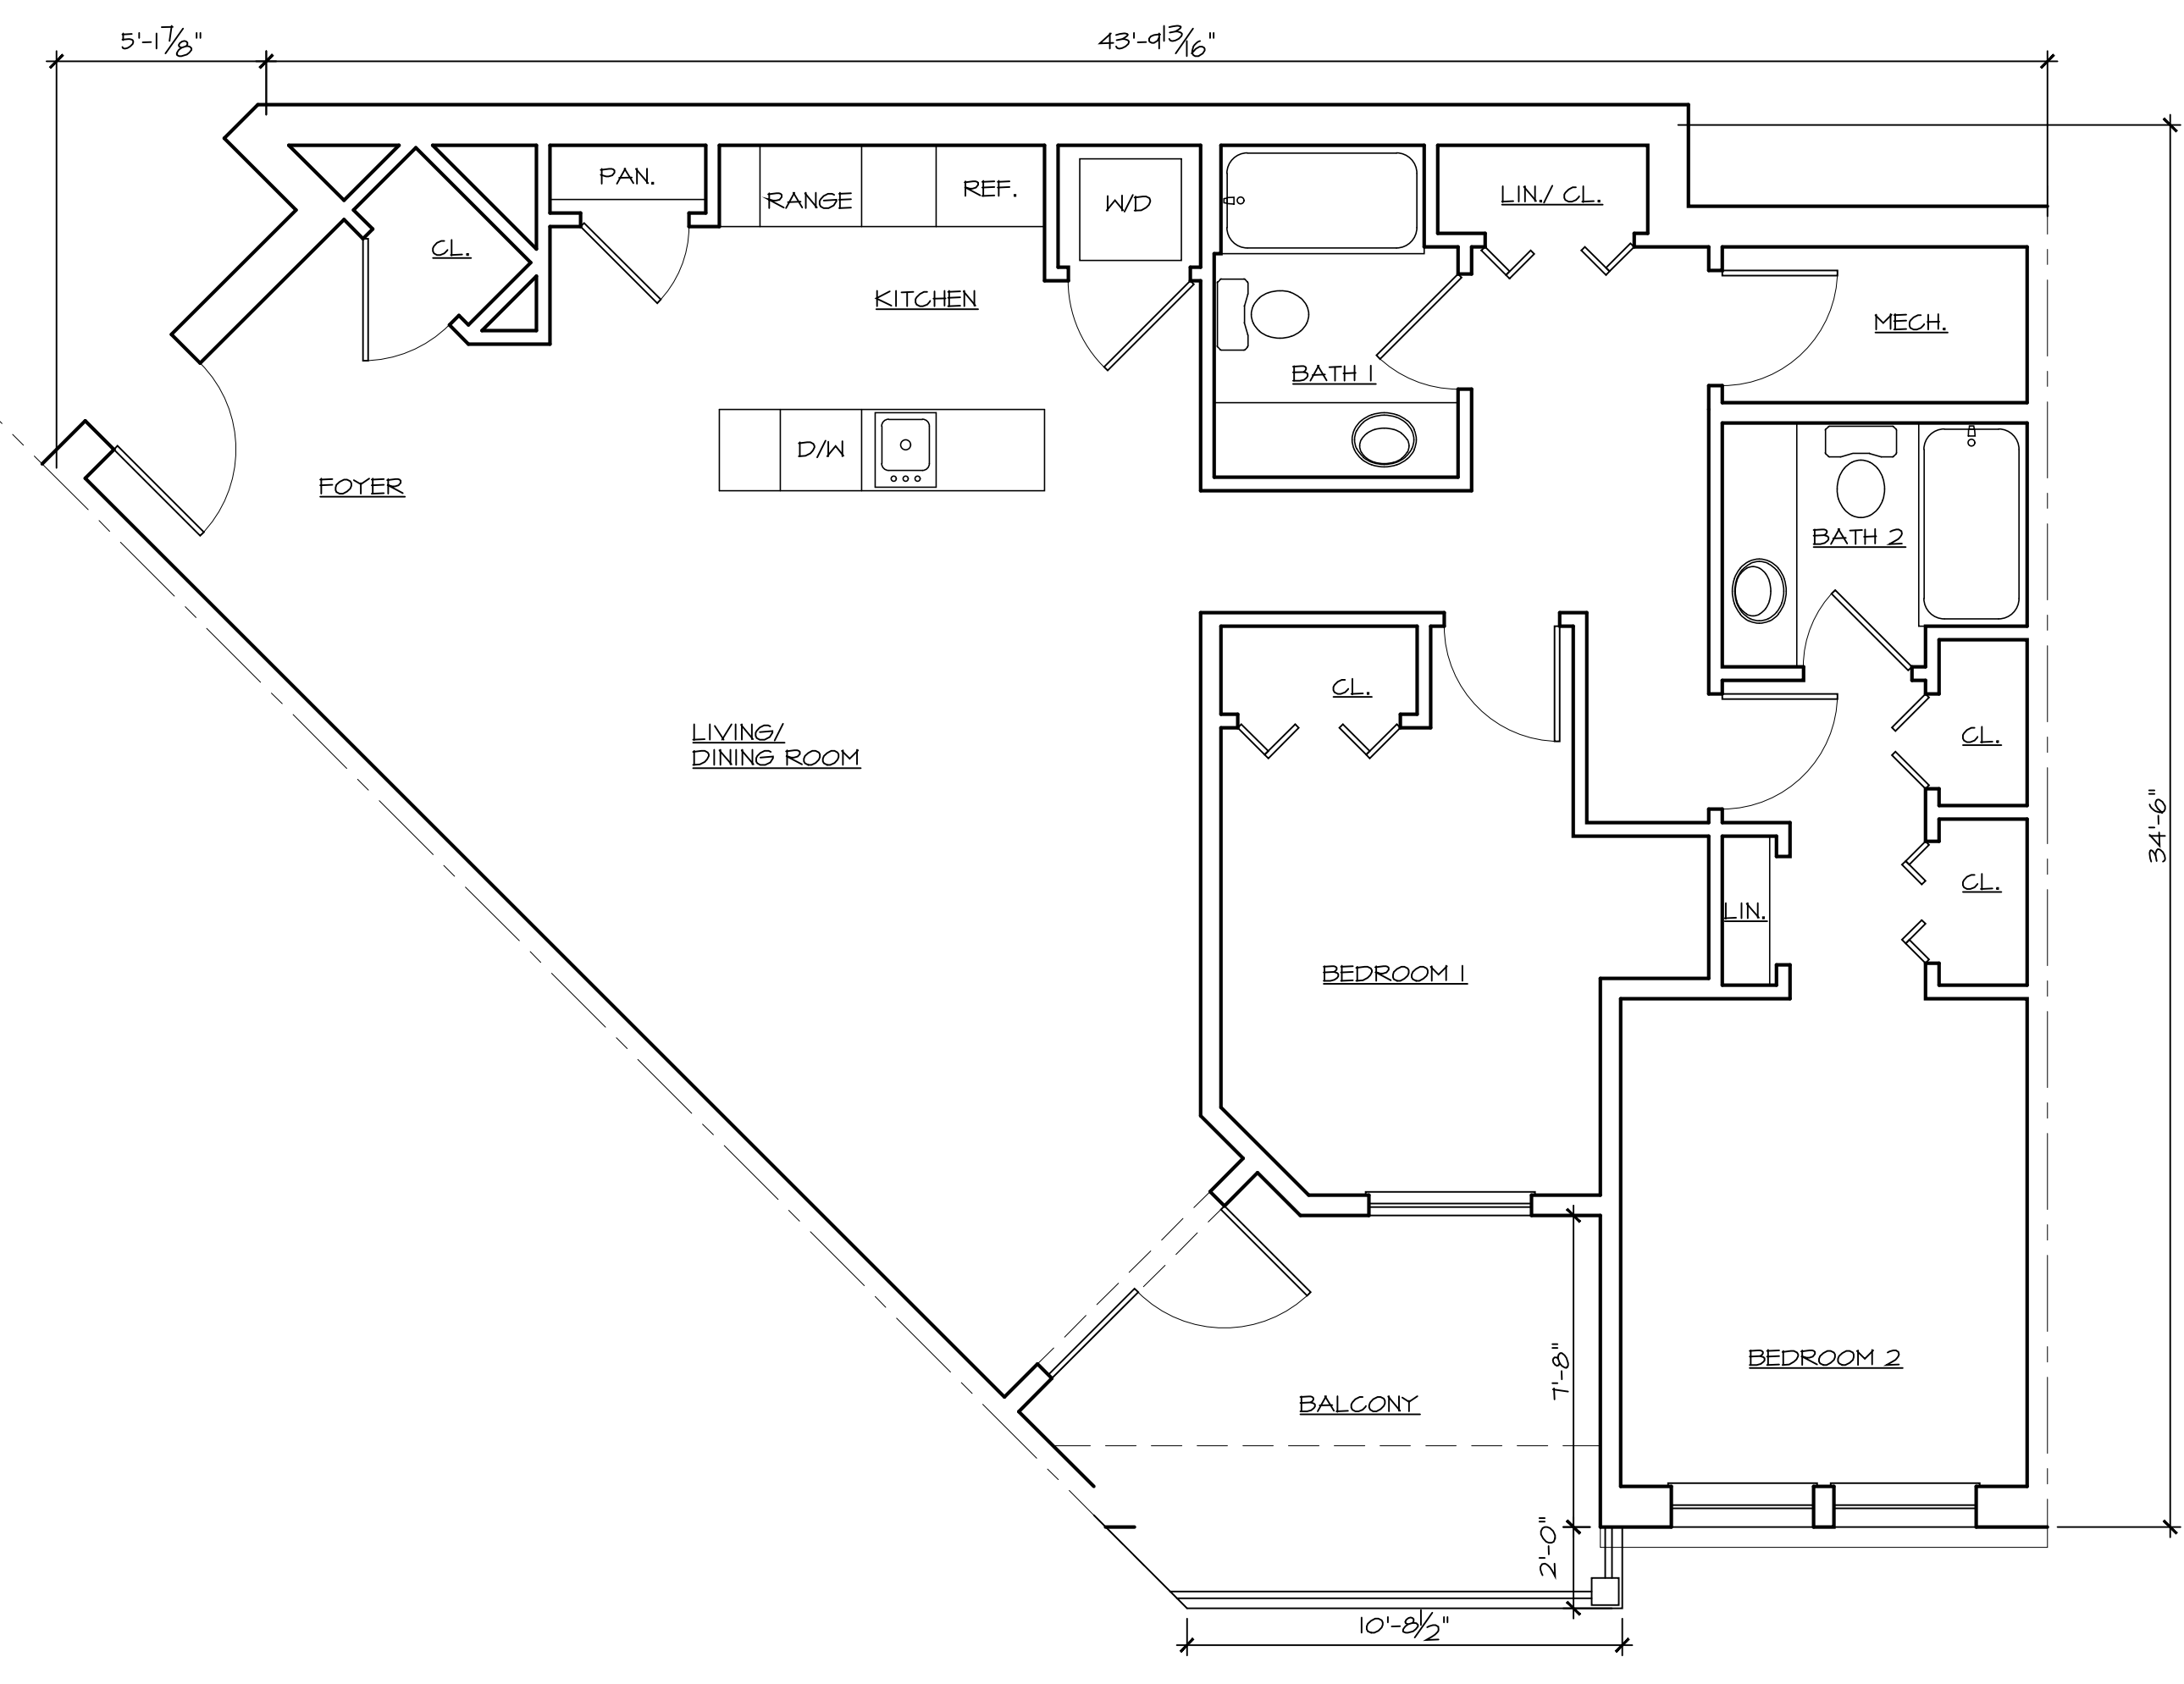

4 MODEL FLOOR PLAN J
A3.1 SCALE: 1/4" = 1'-0"

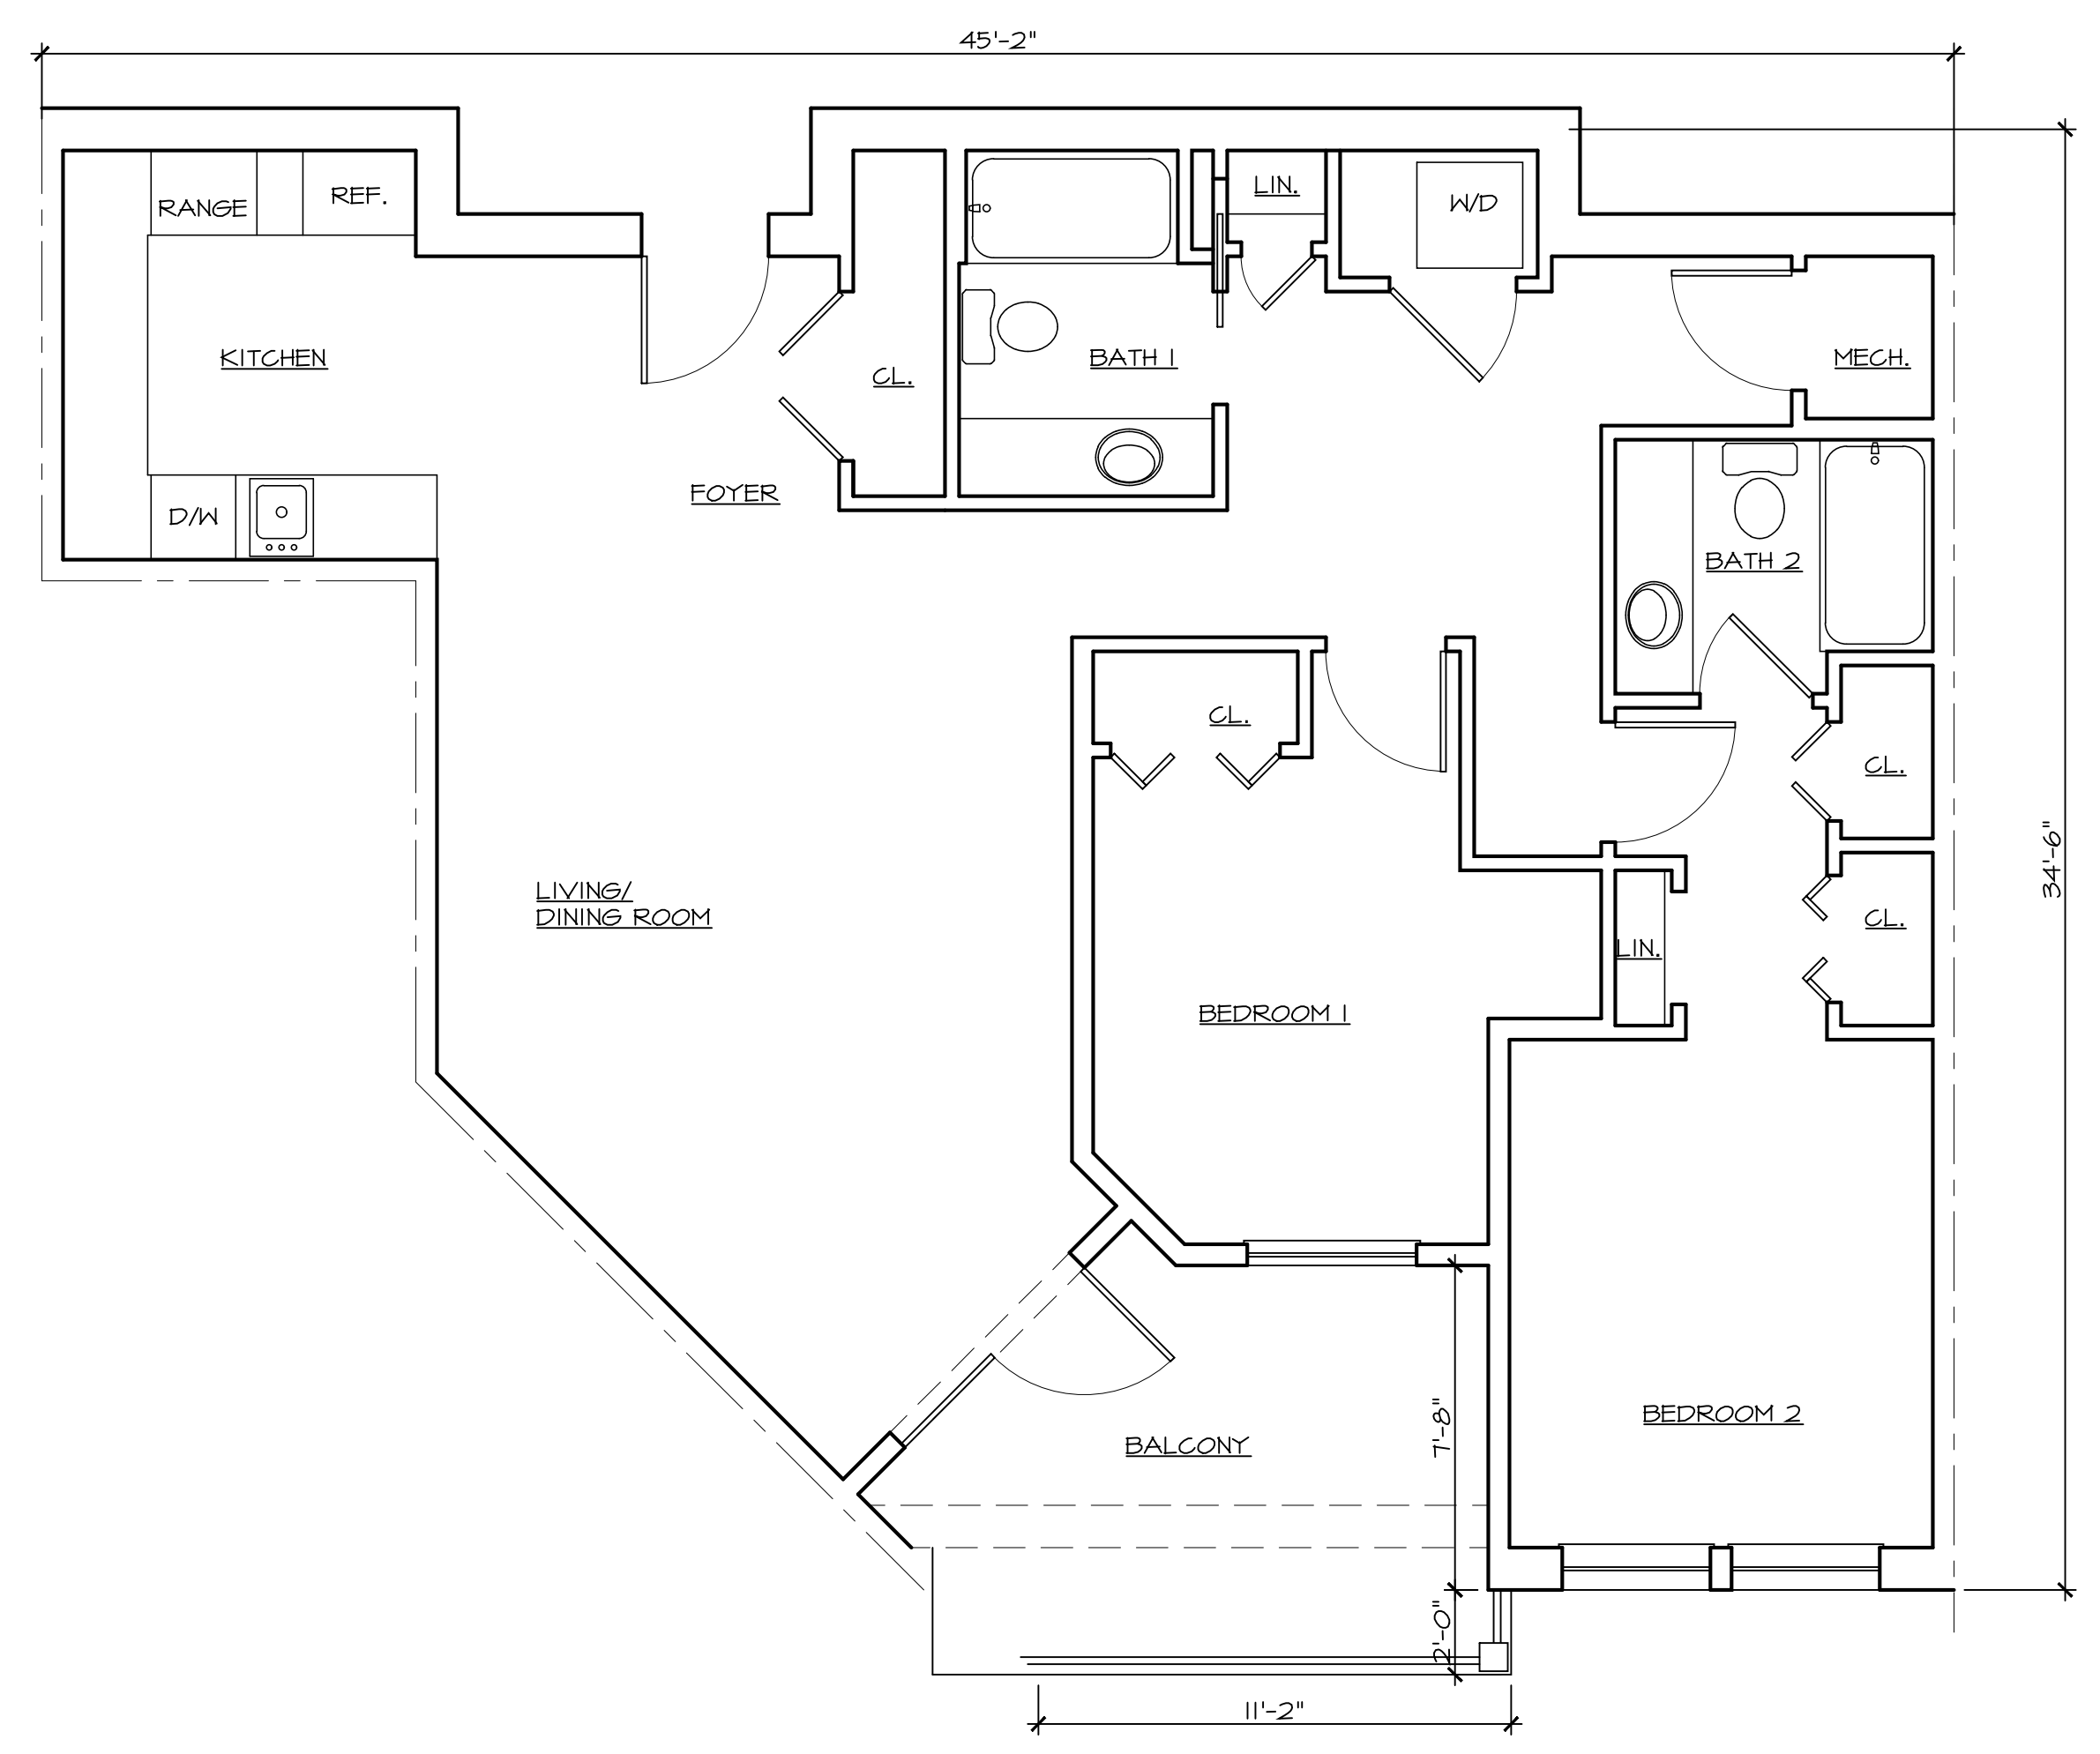

5 MODEL FLOOR PLAN K
A3.1 SCALE: 1/4" = 1'-0"