


REVISIONS	
BY:	DATE

ISSUE DATE:	11-30-17
SCALE:	AS NOTED
DRAWN:	JB / TR / DS
CHECKED:	JB

PROJECT #	217-117
SHEET TITLE:	FIRST FLOOR PLAN
SHEET #	A2.0B

DO NOT SCALE THE DRAWINGS

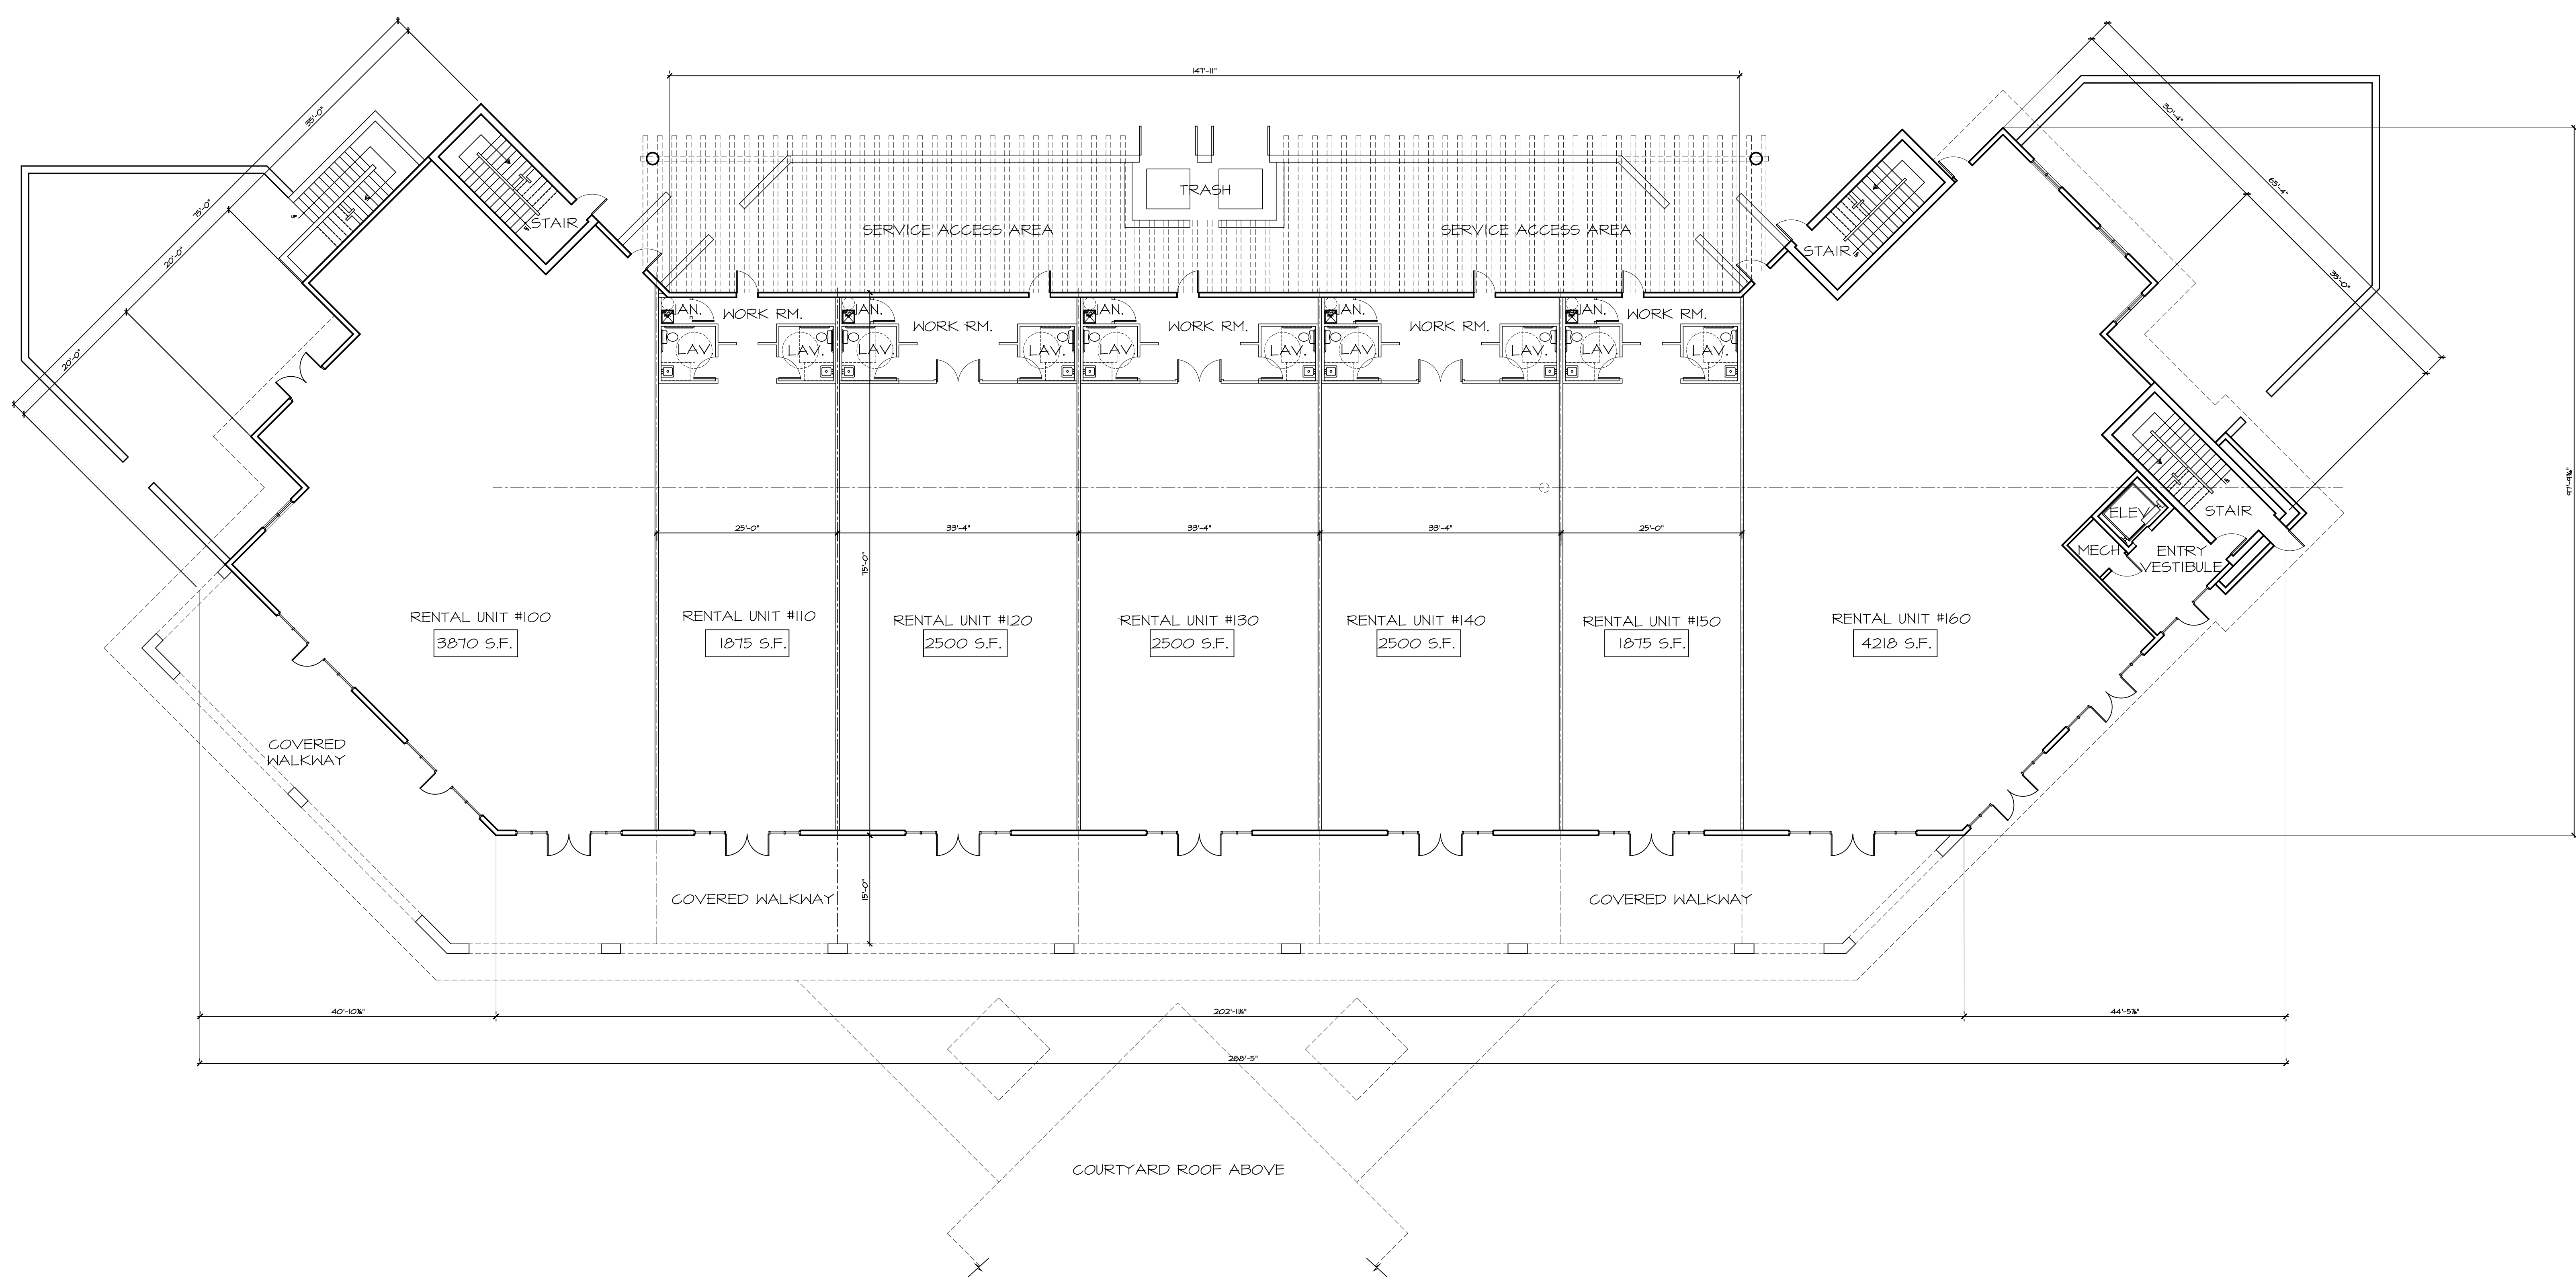


1 FIRST FLOOR PLAN
A2.0B SCALE: 3/32" = 1'-0"

AREA TABLE	
RESTAURANT AREA (FIRST FLOOR):	19,338 SF
OFFICE AREA (SECOND & THIRD FLOOR):	23,435 SF

REVISIONS	
BY:	DATE

ISSUE DATE:	11-30-17
SCALE:	AS NOTED
DRAWN:	JB / TR / DS
CHECKED:	JB

PROJECT #	217-117
SHEET TITLE:	SECOND FLOOR PLAN
SHEET #	A2.1B

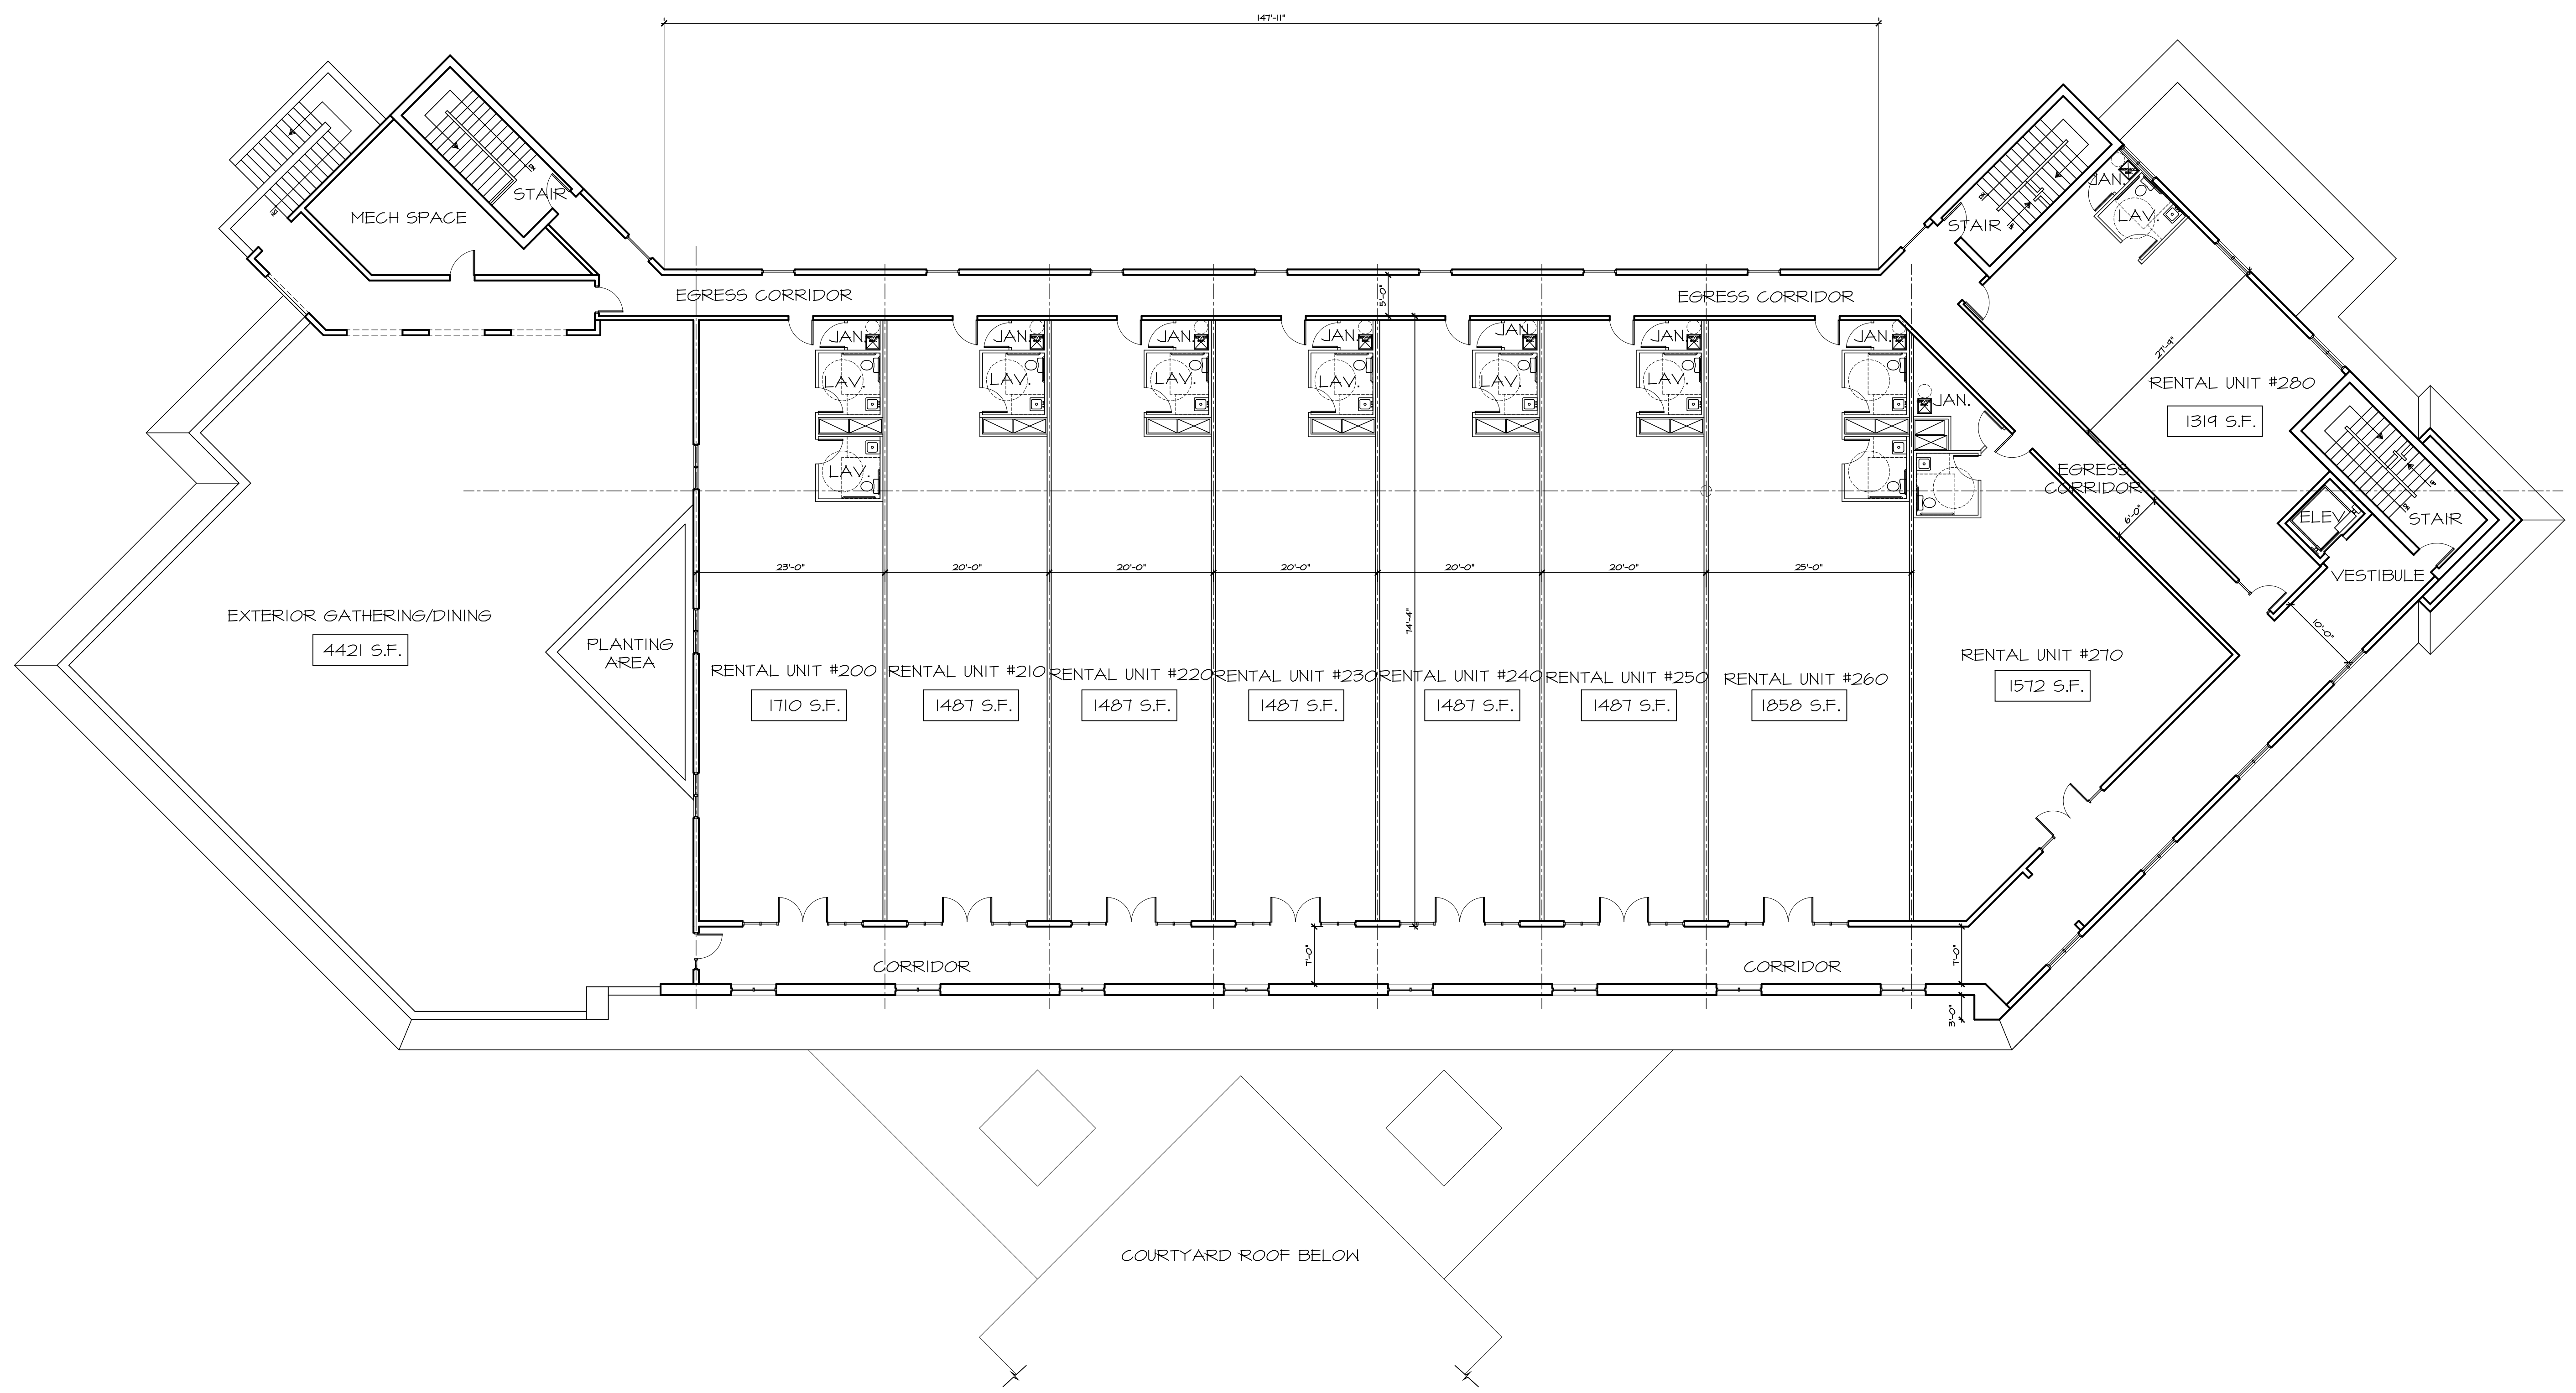


1 SECOND FLOOR PLAN
A2.1B SCALE: 3/32" = 1'-0"

AREA TABLE	
RESTAURANT AREA (FIRST FLOOR):	19,338 SF
OFFICE AREA (SECOND & THIRD FLOOR):	23,435 SF

REVISIONS	
BY:	DATE

ISSUE DATE:	11-30-17
SCALE:	AS NOTED
DRAWN:	JB / TR / DS
CHECKED:	JB

PROJECT #	217-117
SHEET TITLE:	THIRD FLOOR PLAN
SHEET #	

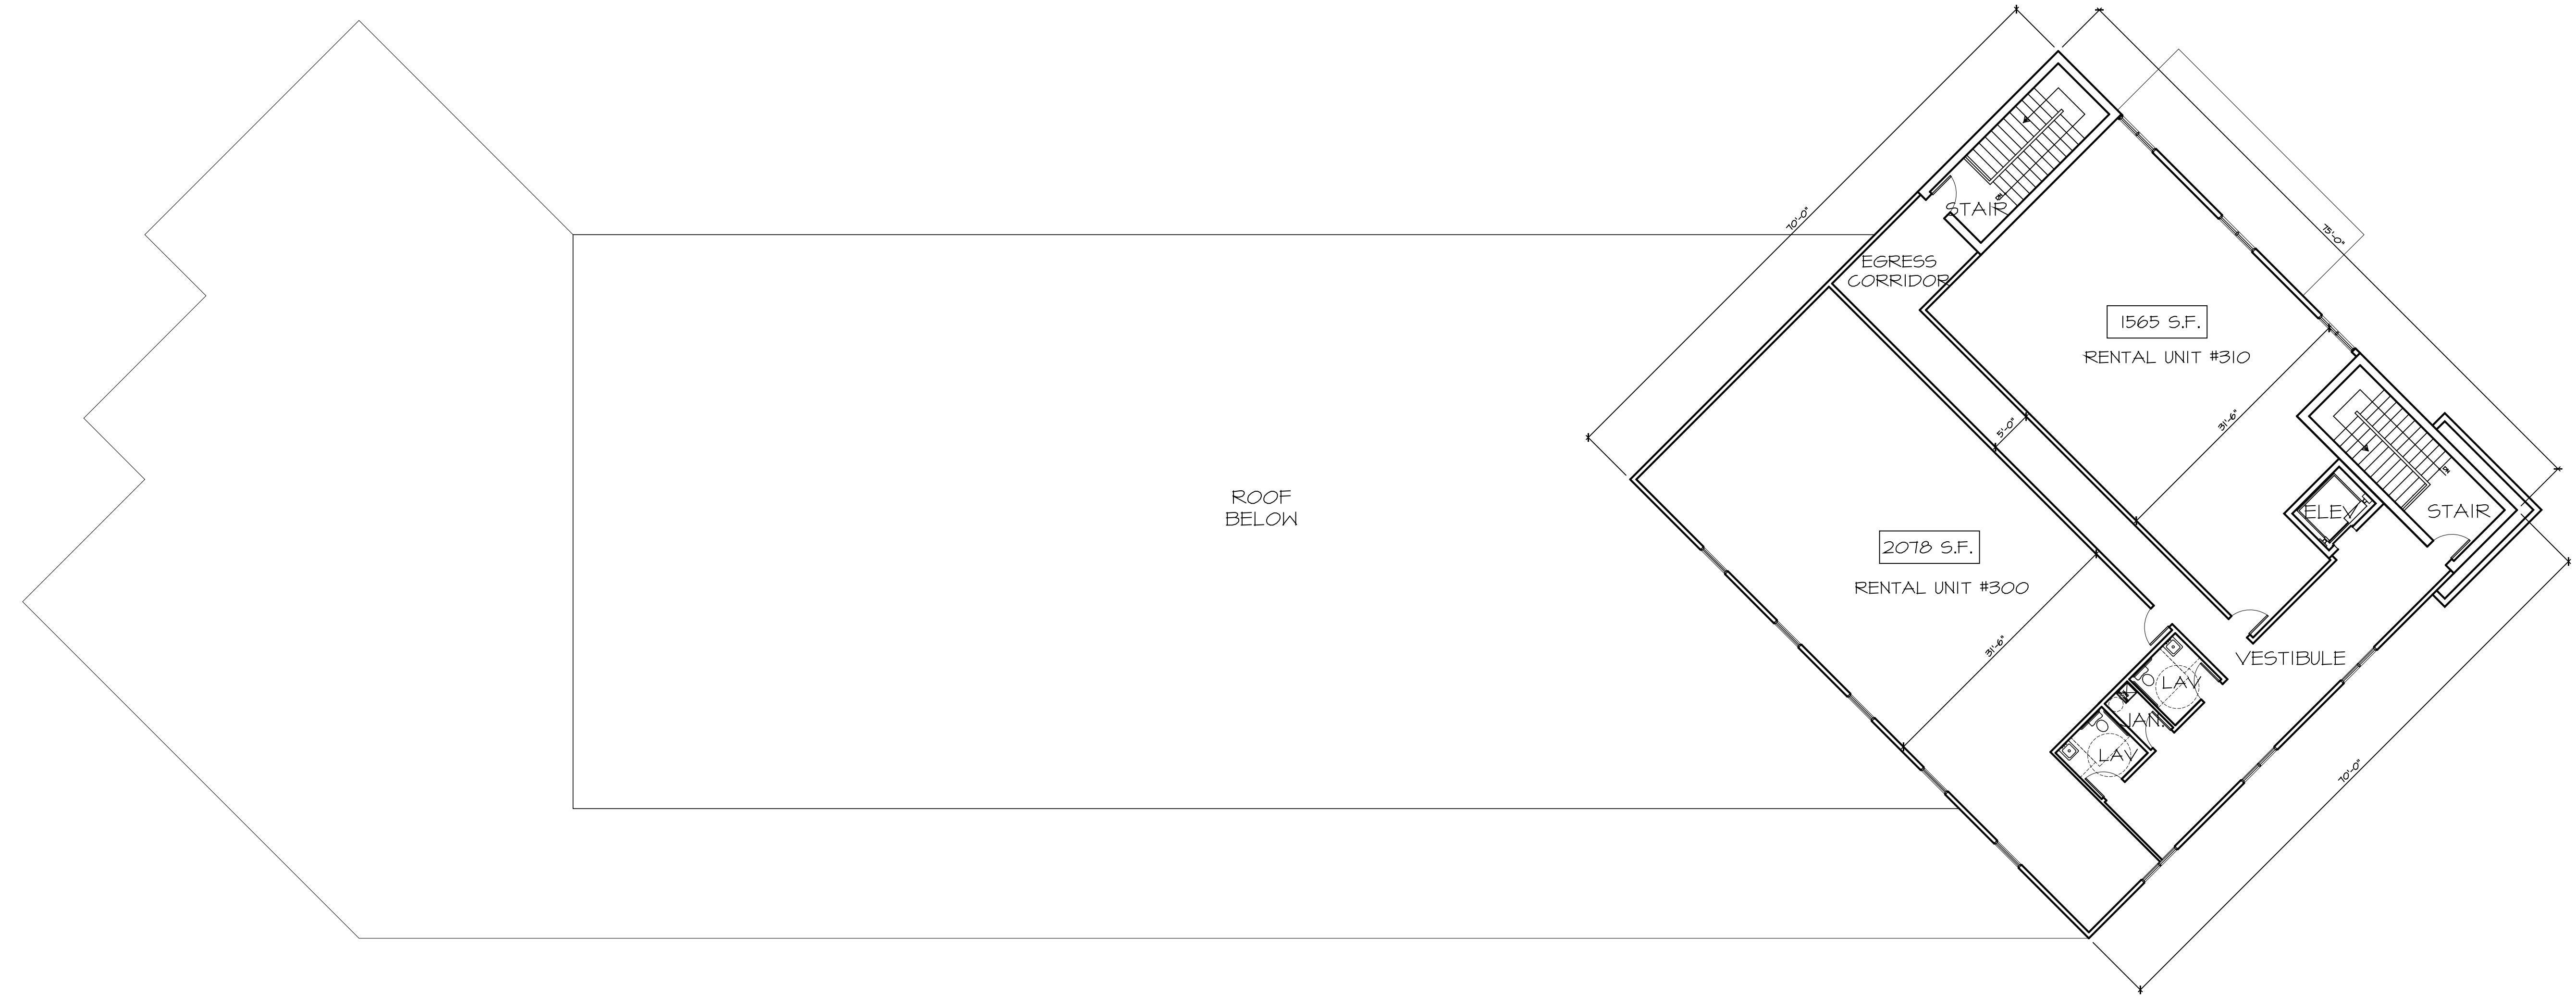

1 THIRD FLOOR PLAN
A2.2B SCALE: 3/32" = 1'-0"

AREA TABLE	
RESTAURANT AREA (FIRST FLOOR):	19,338 SF
OFFICE AREA (SECOND & THIRD FLOOR):	23,435 SF

200 UNION AVENUE
BRIDGE, NJ 08730
P: 732-528-2240
WWW.STUDIO200ARCH.COM
NJ COA # 21AC00092000

JOHN R. BURGOORFER, RA
NJ ARCHITECT # AI 12599
NY INT. DESIGNER # ID 000363
PA ARCHITECT # AR 92380
PA ARCHITECT # RA 40368P
NY ARCHITECT # 032640-1
NCARB REG. # 53957

SEAL

SIGNATURE _____ DATE _____

MANALAPAN CROSSING
BUILDING "B"
BLOCK 66 LOT 8.01
TOWNSHIP OF MANALAPAN
MONMOUTH COUNTY NEW JERSEY


THESE DOCUMENTS, DESIGNS, DETAILS AND SPECIFICATIONS HEREBY ARE INSTRUMENTS OF PROFESSIONAL SERVICE AND ARE THE EXCLUSIVE PROPERTY OF STUDIO 200 ARCHITECTURE LLC. THE DOCUMENTS, DESIGNS, DETAILS & IDEAS ARE NOT TO BE USED, COPIED OR REPRODUCED IN WHOLE OR IN PART WITHOUT THE WRITTEN CONSENT OF STUDIO 200 ARCHITECTURE LLC.

REVISIONS	
BY:	DATE


ISSUE DATE: 11-30-17
SCALE: AS NOTED
DRAWN: JB / TR / DS
CHECKED: JB

PROJECT # 217-117
SHEET TITLE:
ELEVATIONS
SHEET #

A2.3B

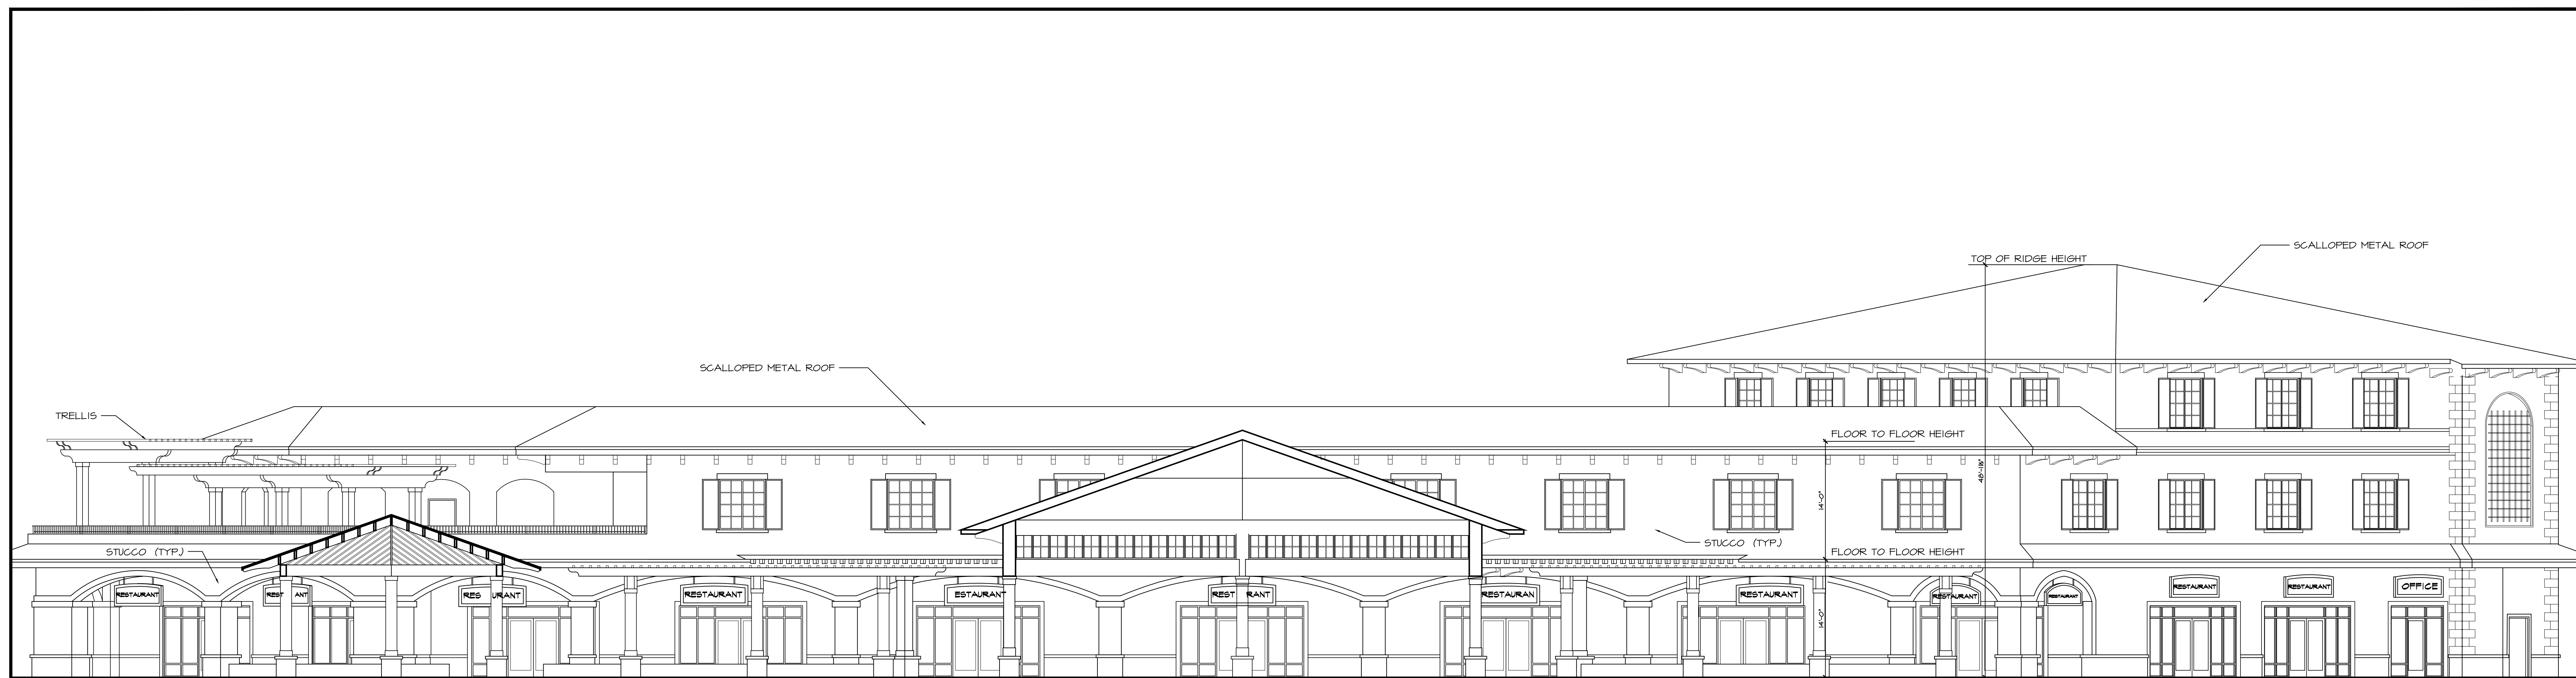

1 BUILDING B COURTYARD ELEVATION
A2.3B SCALE: 1/8" = 1'-0"

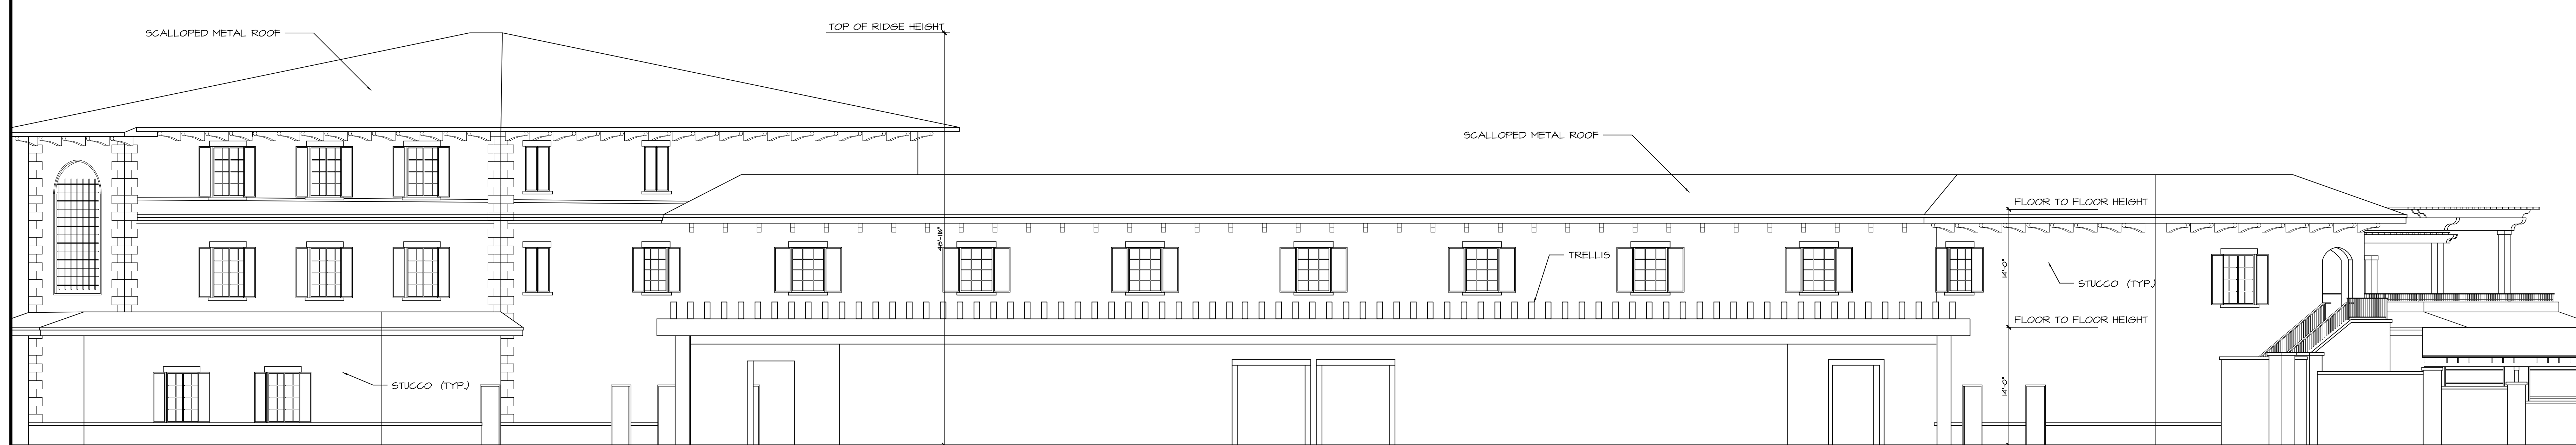

2 BUILDING B REAR ELEVATION
A2.3B SCALE: 1/8" = 1'-0"

REVISIONS	
BY:	DATE

ISSUE DATE:	11-30-17
SCALE:	AS NOTED
DRAWN:	JB / TR / DS
CHECKED:	JB

PROJECT #	217-117
SHEET TITLE:	ELEVATIONS
SHEET #	A2.4B



1 BUILDING B NORTH ELEVATION
A2.4B SCALE: 1/8" = 1'-0"



2 BUILDING B SOUTH ELEVATION
A2.4B SCALE: 1/8" = 1'-0"