


REVISIONS	
BY:	DATE

ISSUE DATE:	11-30-17
SCALE:	AS NOTED
DRAWN:	JB / TR / DS
CHECKED:	JB

PROJECT #	217-117
SHEET TITLE:	FIRST FLOOR PLAN
SHEET #	A3.00

DO NOT SCALE THE DRAWINGS

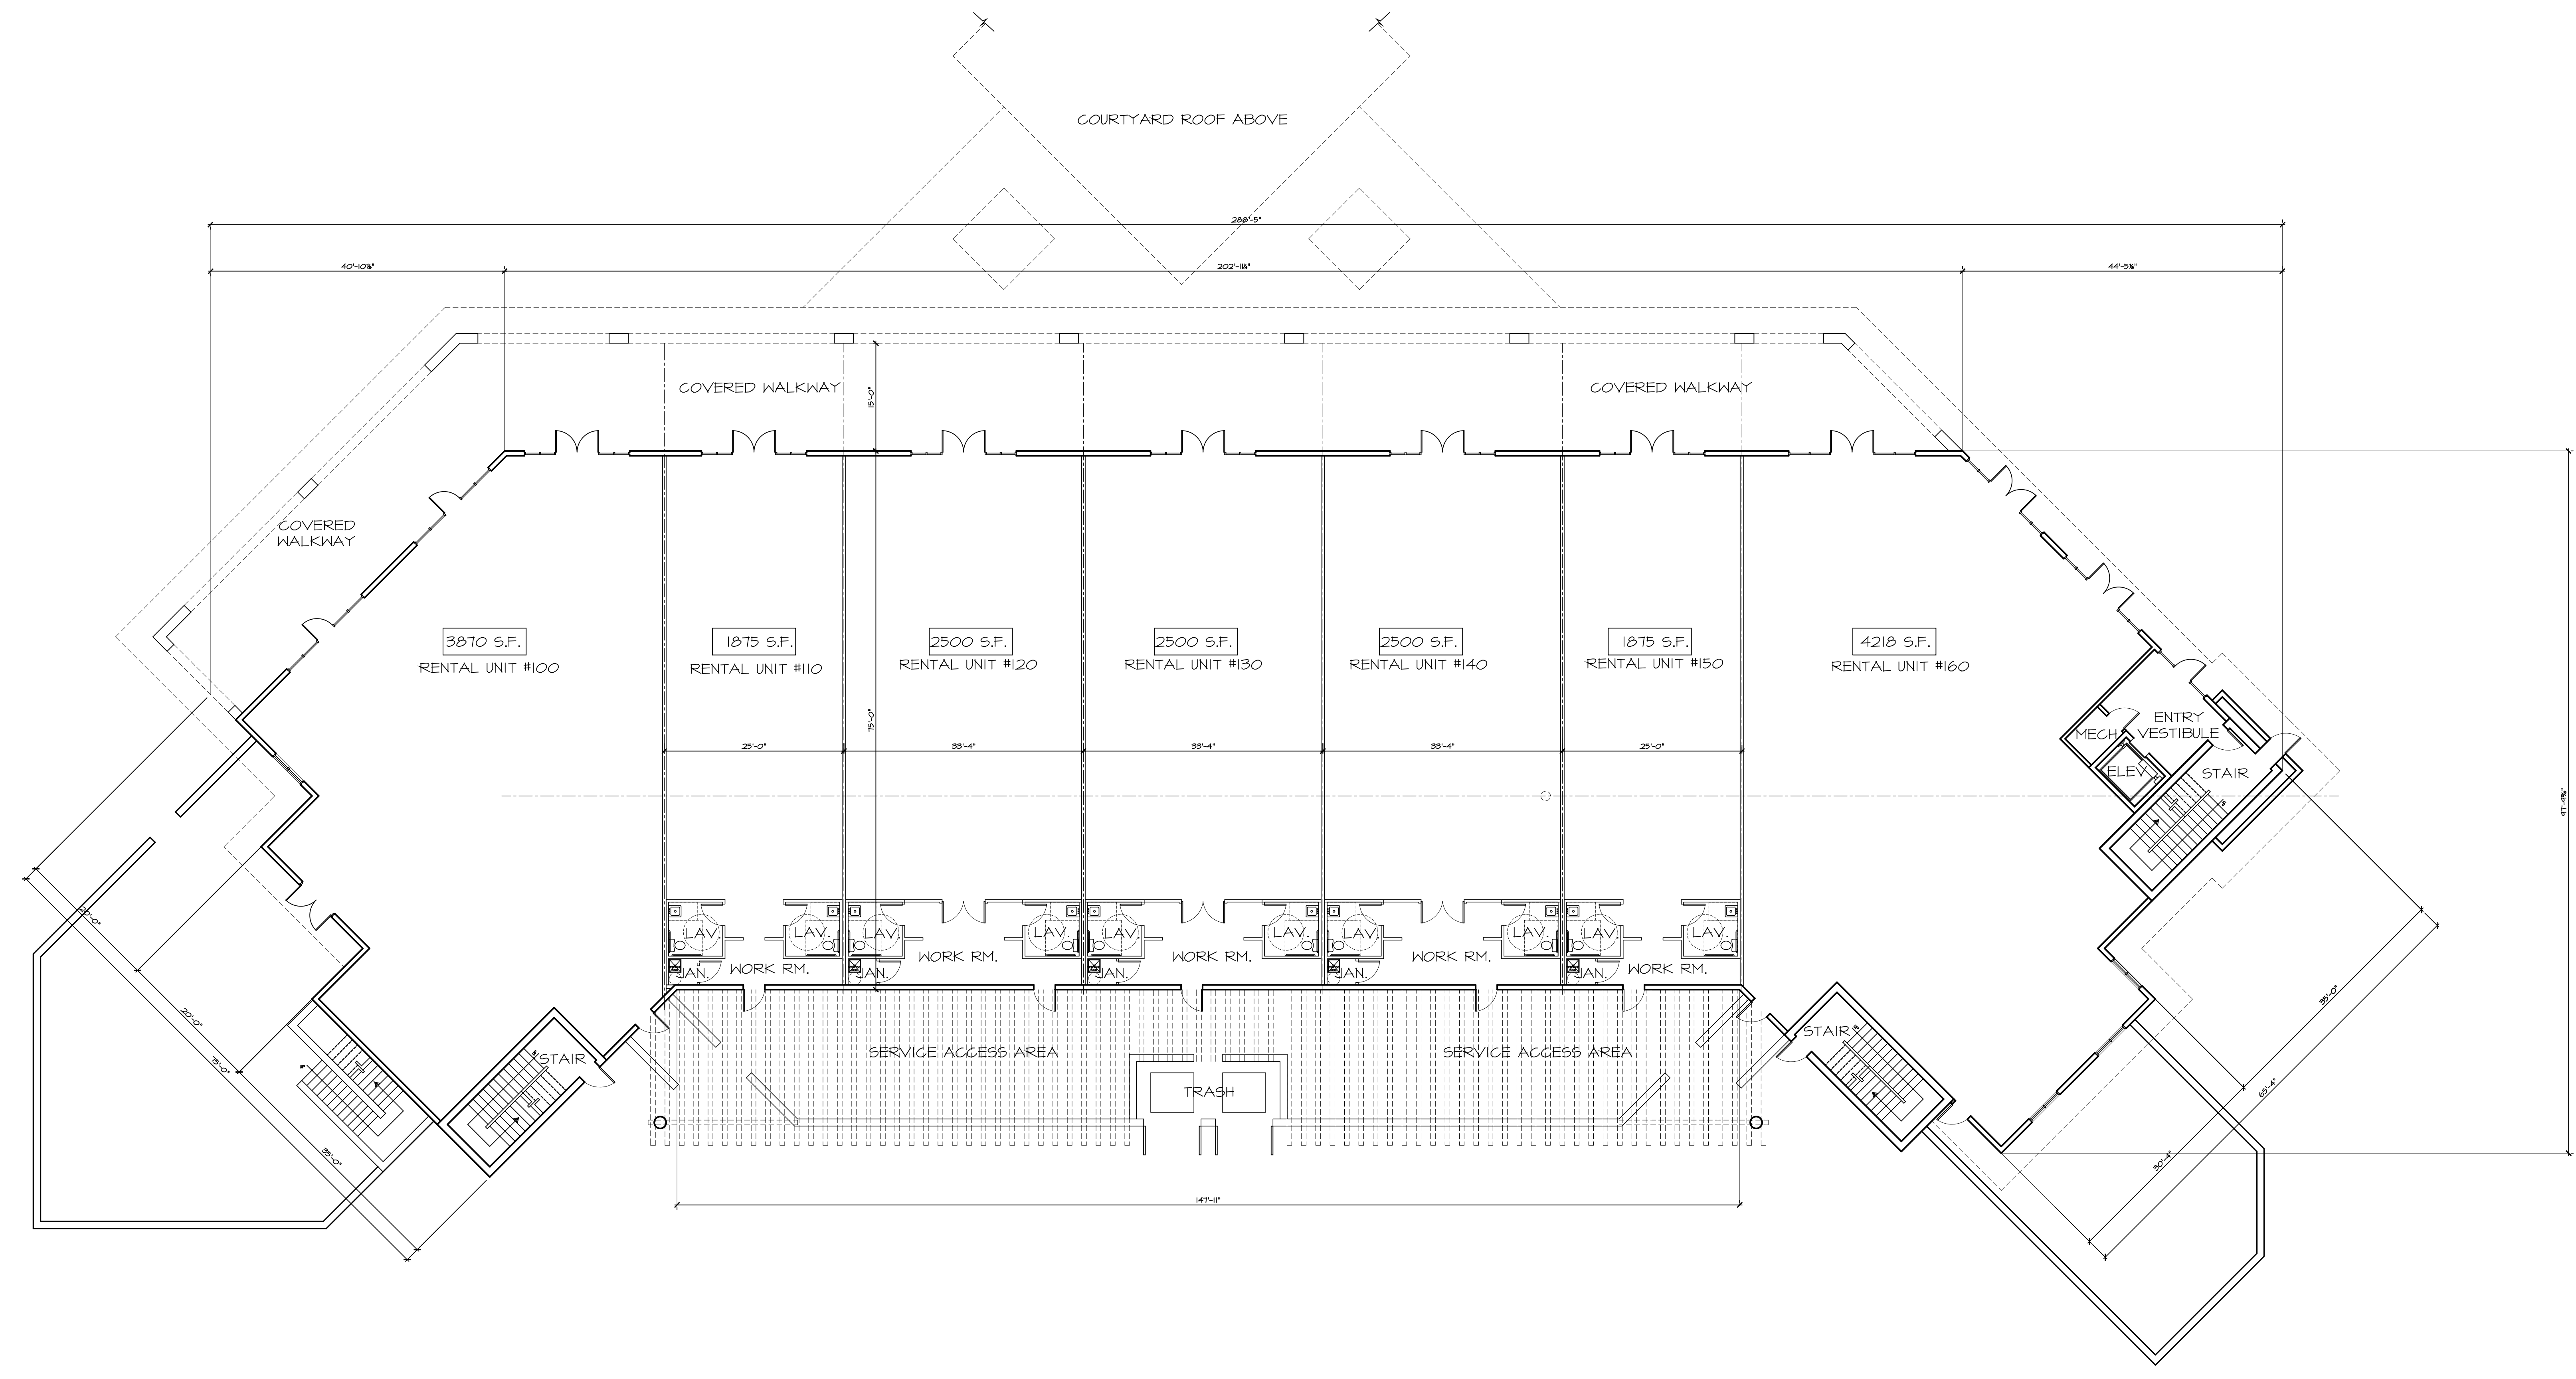


1 FIRST FLOOR PLAN
A3.00 SCALE: 3/32" = 1'-0"

AREA TABLE	
RESTAURANT AREA (FIRST FLOOR):	19,338 SF
OFFICE AREA (SECOND & THIRD FLOOR):	23,435 SF

REVISIONS	
BY:	DATE

ISSUE DATE:	11-30-17
SCALE:	AS NOTED
DRAWN:	JB / TR / DS
CHECKED:	JB

PROJECT #	217-117
SHEET TITLE:	SECOND FLOOR PLAN
SHEET #	A3.1C

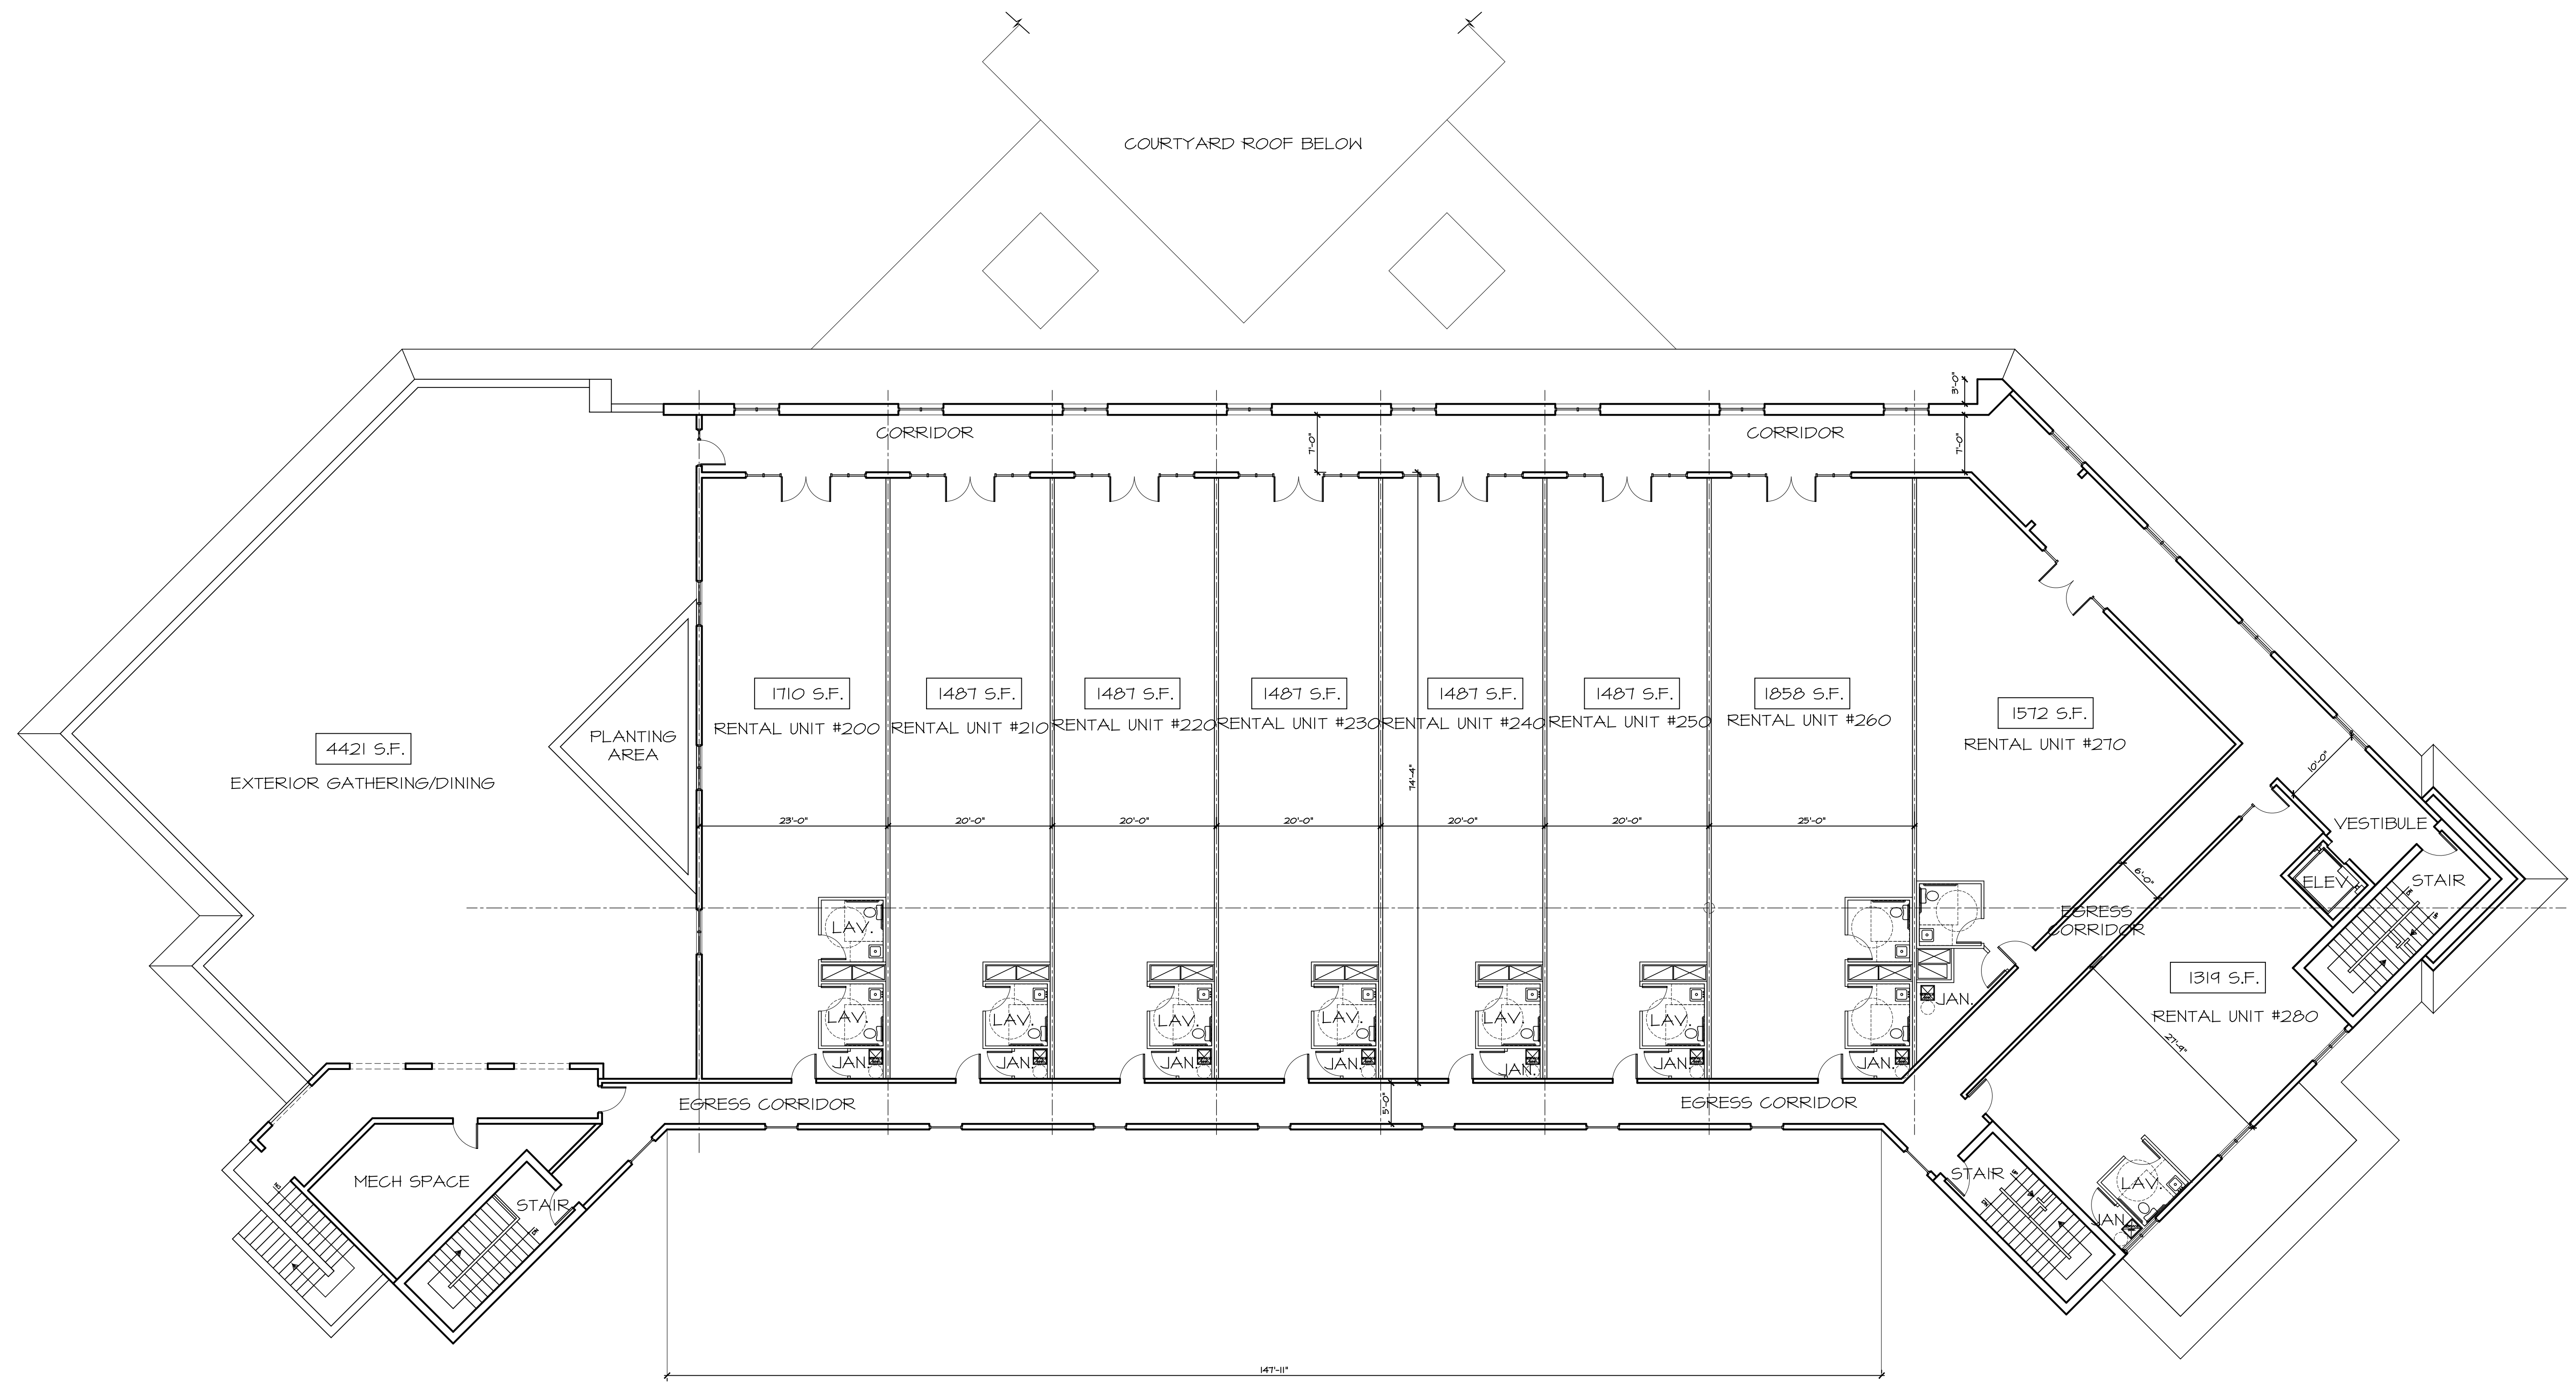


1 SECOND FLOOR PLAN
A3.1C SCALE: 3/32" = 1'-0"

AREA TABLE	
RESTAURANT AREA (FIRST FLOOR):	19,338 SF
OFFICE AREA (SECOND & THIRD FLOOR):	23,435 SF

REVISIONS	
BY:	DATE

ISSUE DATE:	11-30-17
SCALE:	AS NOTED
DRAWN:	JB / TR / DS
CHECKED:	JB

PROJECT #	217-117
SHEET TITLE:	THIRD FLOOR PLAN
SHEET #	

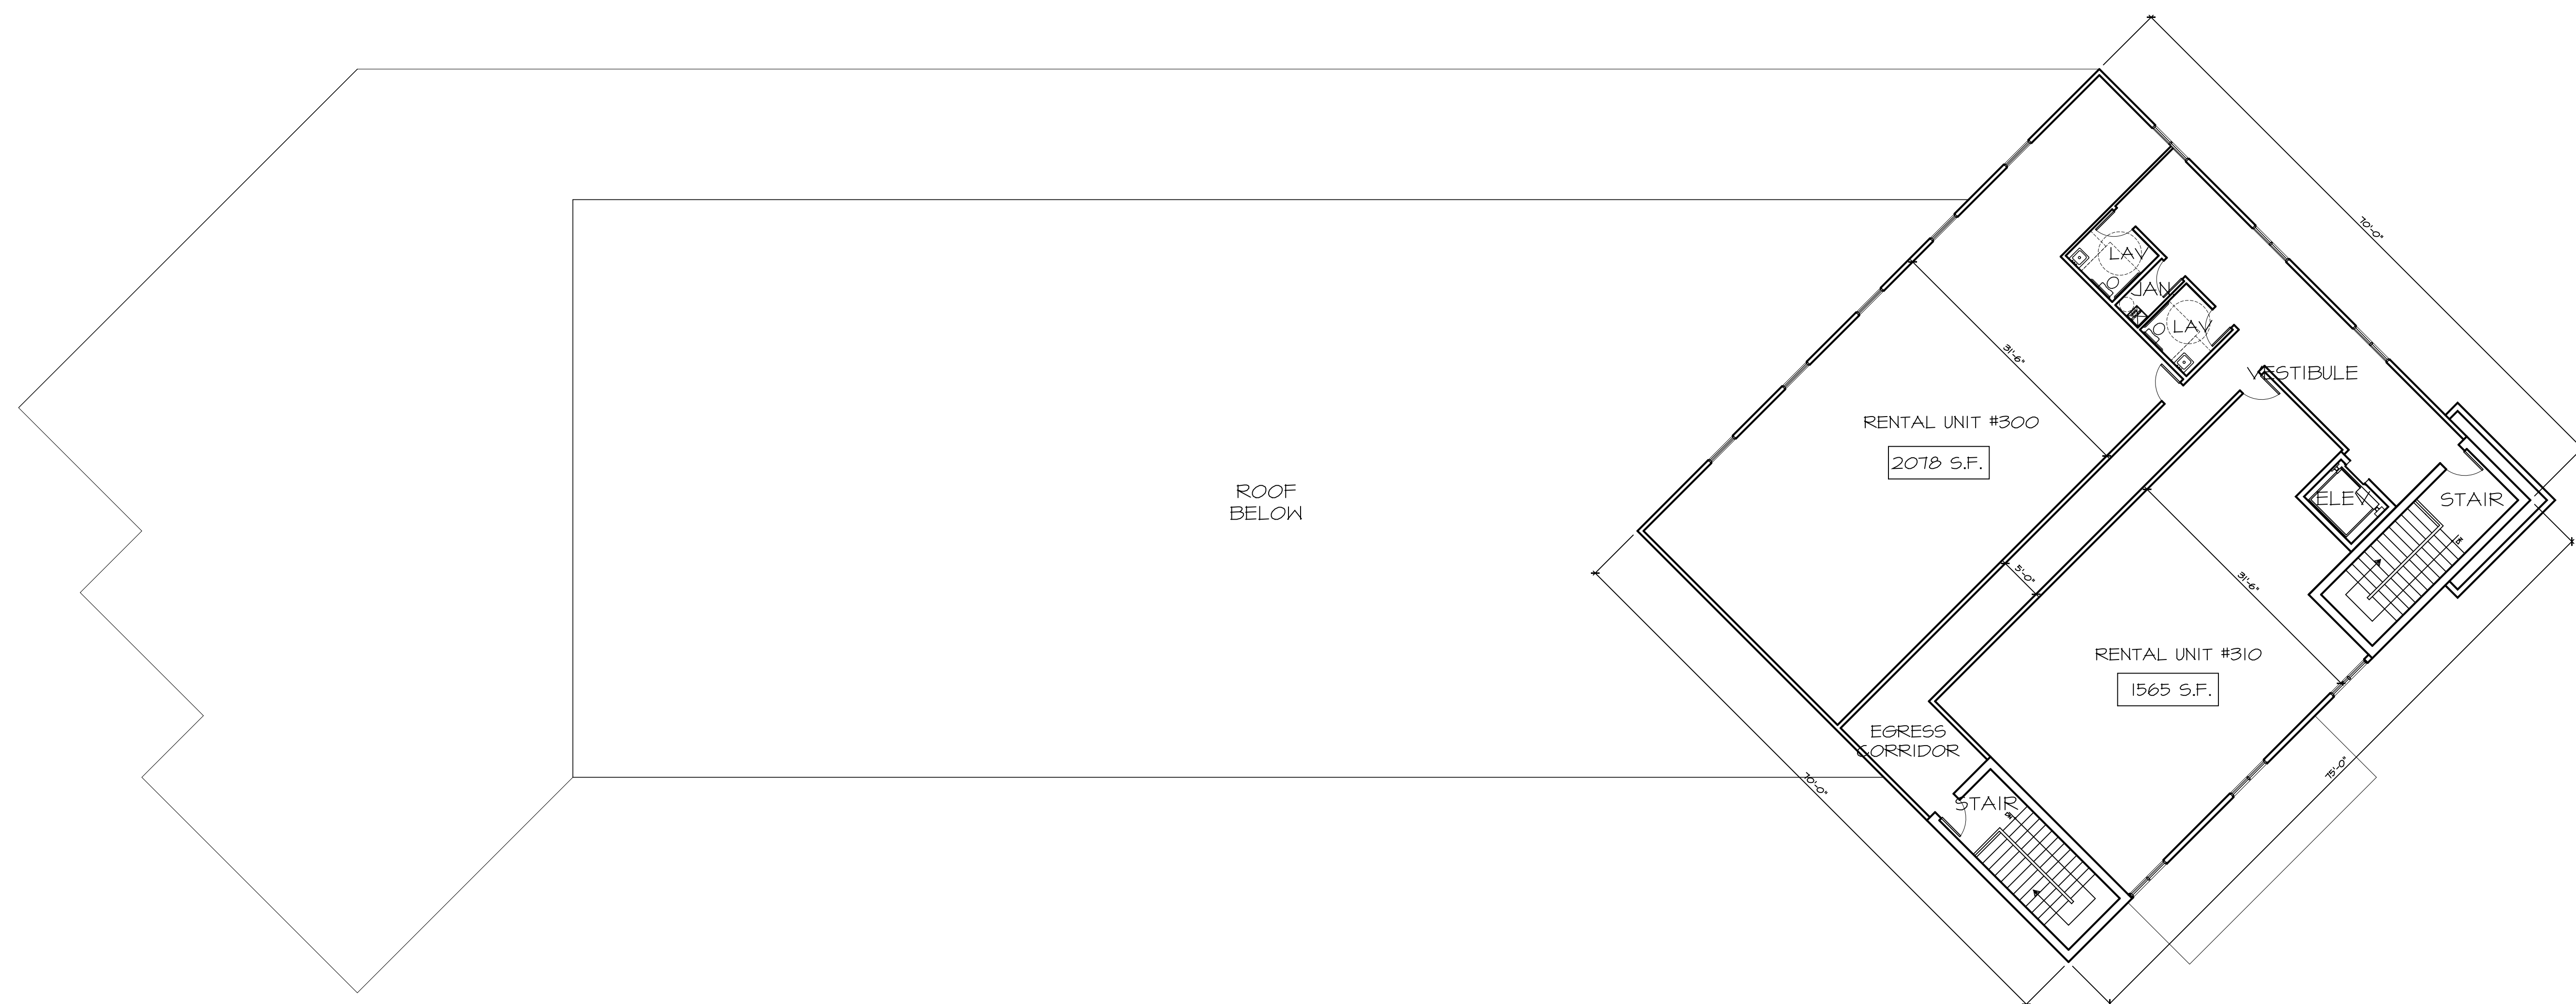

1 THIRD FLOOR PLAN
A3.2C SCALE: 3/32" = 1'-0"

AREA TABLE	
RESTAURANT AREA (FIRST FLOOR):	19,338 SF
OFFICE AREA (SECOND & THIRD FLOOR):	23,435 SF


REVISIONS	
BY:	DATE

ISSUE DATE:	11-30-17
SCALE:	AS NOTED
DRAWN:	JB / TR / DS
CHECKED:	JB

PROJECT #	217-117
SHEET TITLE:	ELEVATIONS
SHEET #	A3.3C



1 BUILDING C COURTYARD ELEVATION
A3.3C SCALE: 1/8" = 1'-0"

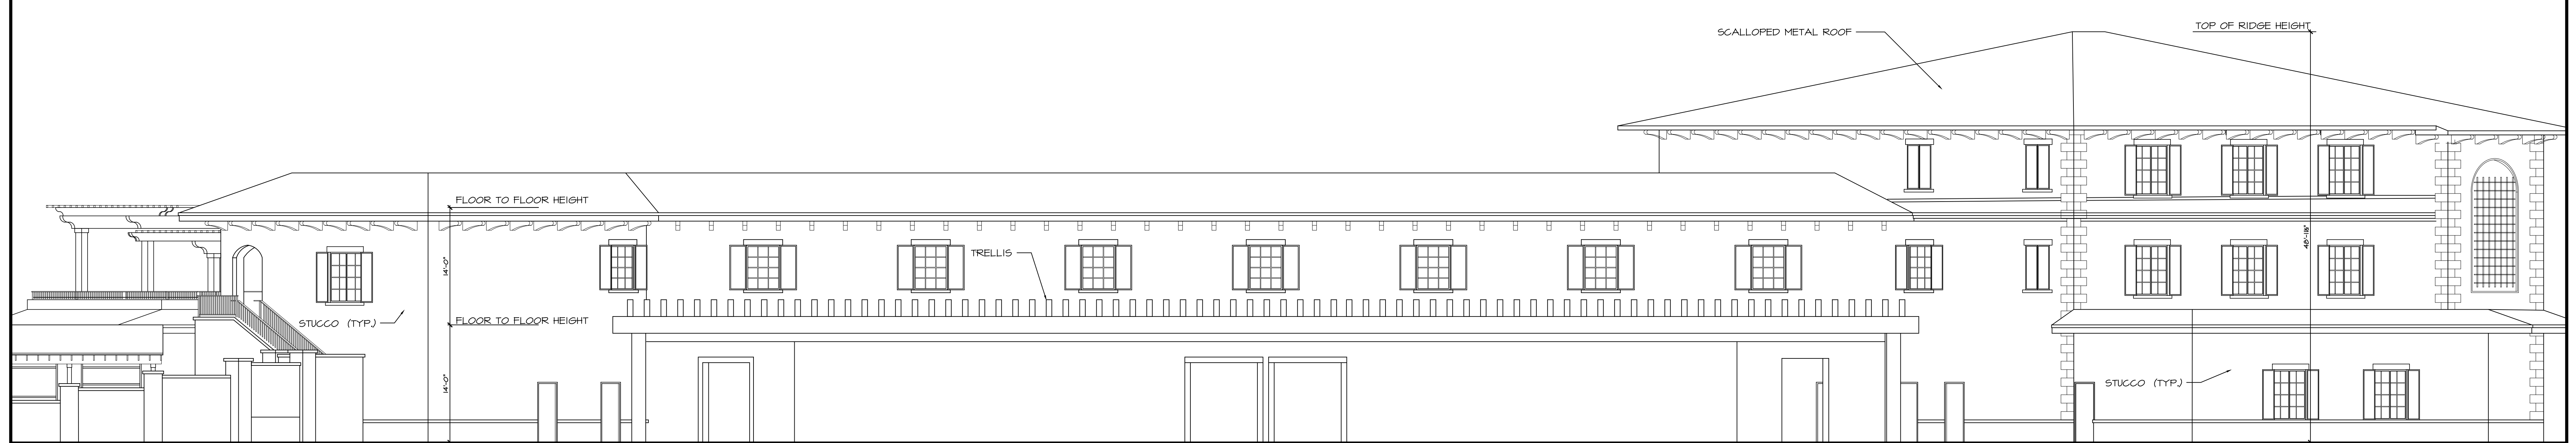


2 BUILDING C REAR ELEVATION
A3.3C SCALE: 1/8" = 1'-0"


REVISIONS	
BY:	DATE

ISSUE DATE:	11-30-17
SCALE:	AS NOTED
DRAWN:	JB / TR / DS
CHECKED:	JB

PROJECT #	217-117
SHEET TITLE:	ELEVATIONS
SHEET #	A3.4C

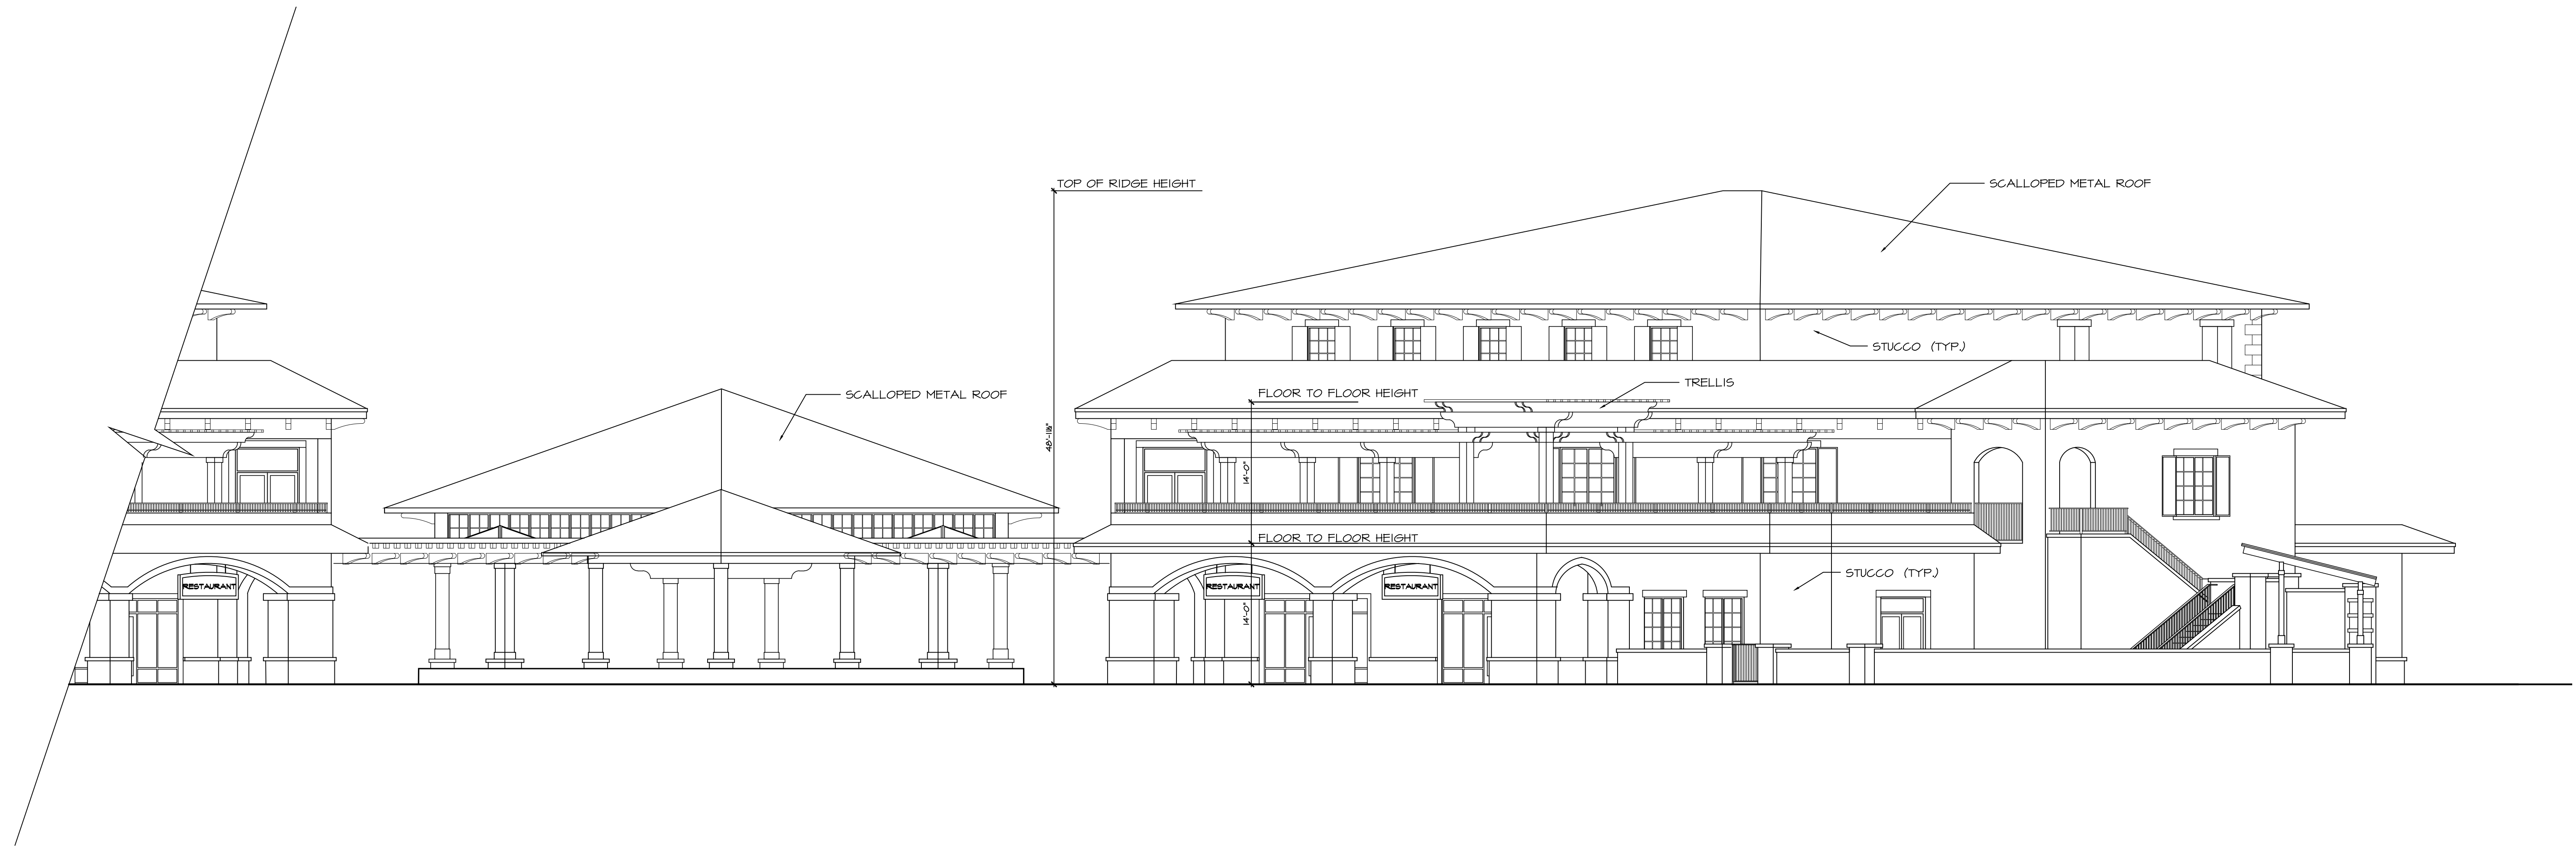

1 BUILDING C NORTH ELEVATION
A3.4C SCALE: 1/8" = 1'-0"

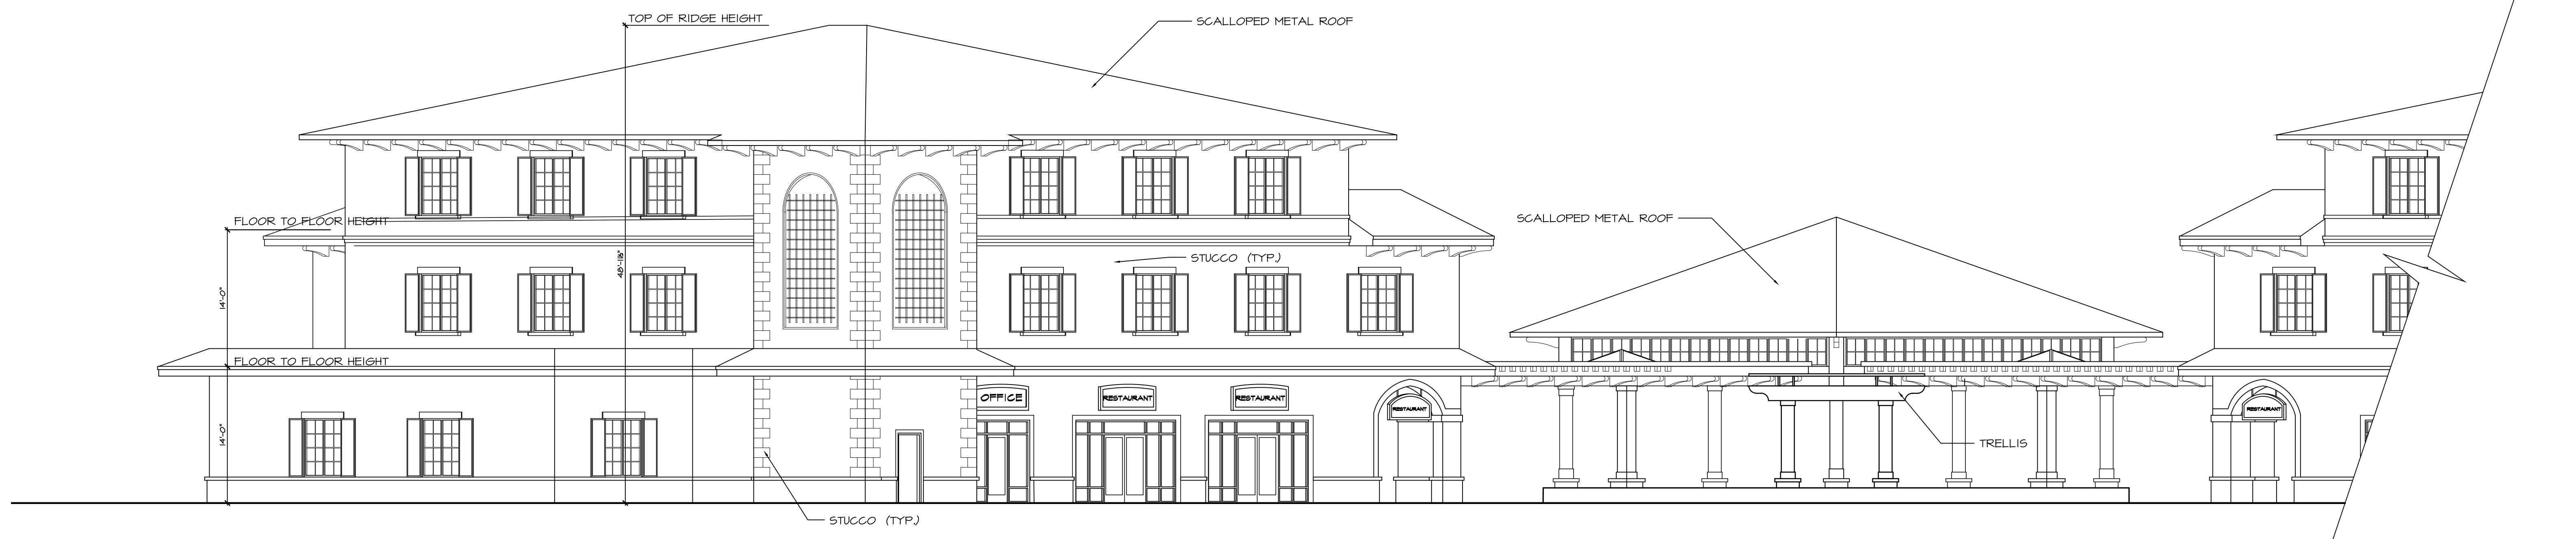

2 BUILDING C SOUTH ELEVATION
A3.4C SCALE: 1/8" = 1'-0"