


NOT FOR CONSTRUCTION

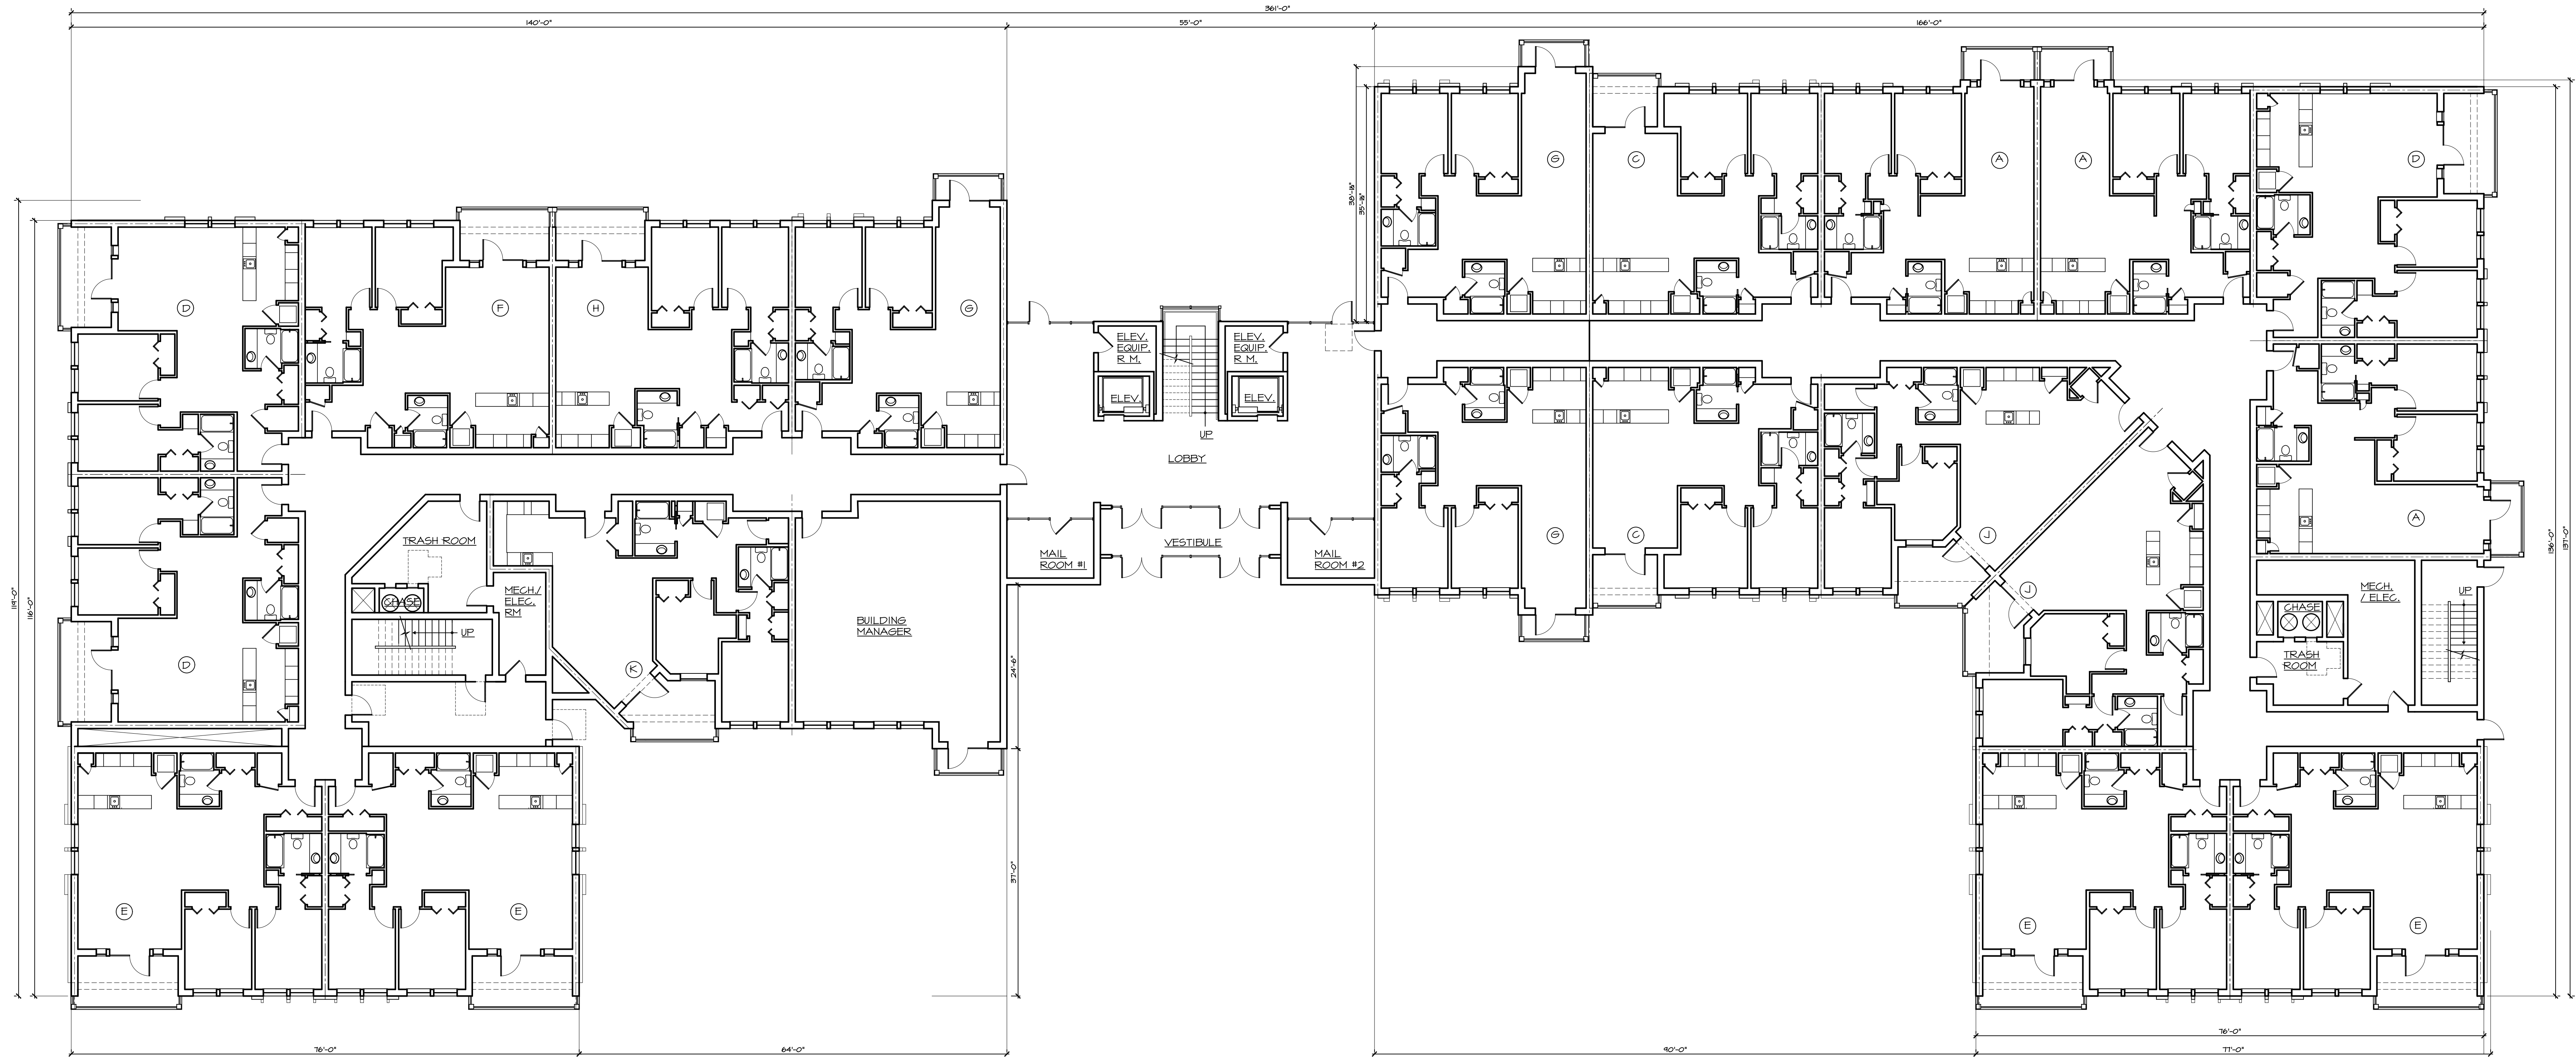

MODEL UNITS	A	B	C	D	E	F	G	H	J	K	TOTAL
SQUARE FOOTAGE (UNIT)	1103	1104	1111	1185	1258	1187	1101	1129	1210	1137	
UNITS PER BUILDING 1	9	N/A	6	9	12	3	11	3	6	3	62
UNITS PER BUILDING 2	39	3	N/A	9	12	N/A	11	N/A	12	N/A	86
											148

1 FIRST FLOOR PLAN
A1.10 SCALE: 3/32" = 1'-0"

DO NOT SCALE THE DRAWINGS

STUDIO
TWO
HUNDRED
LLC
ARCHITECTURE DESIGN

200 UNION AVENUE
BRIELLE, NJ 08730
P. 732-518-2240
WWW.STUDIO200ARCH.COM
NJ CCA # 21AC00092000

JOHN R. BURGOORFER, RA
NJ ARCHITECT # AI 12599
NJ INT. DESIGNER # ID 000363
FLA ARCHITECT # AR 92380
PA ARCHITECT # RA 403689
NY ARCHITECT # 0355460-1
NCARB REG. # 53957

SEAL
SIGNATURE DATE

BARNEGAT CROSSING
BUILDING "1"
BLOCK LOT
TOWNSHIP OF BARNEGAT
OCEAN COUNTY NEW JERSEY

THESE DOCUMENTS, DESIGNS, DETAILS
& IDEAS INCORPORATED HEREIN ARE
INSTRUMENTS OF PROFESSIONAL SERVICE
AND ARE THE EXCLUSIVE PROPERTY OF
STUDIO 200 ARCHITECTURE LLC. THE
DOCUMENTS, DESIGNS, DETAILS & IDEAS
ARE NOT TO BE USED, COPIED OR
REPRODUCED IN WHOLE OR IN PART
WITHOUT THE WRITTEN CONSENT OF
STUDIO 200 ARCHITECTURE LLC.

REVISIONS		
BY:	DATE	
Rev. 1	JB/TR	10-13-17

ISSUE DATE: 9-14-17
SCALE: AS NOTED
DRAWN: JB / TR / DS
CHECKED: JB

PROJECT # 217-115
SHEET TITLE:
FIRST
FLOOR PLAN
SHEET #
A1.10

SEAL

SIGNATURE _____ DATE _____

BARNEGAT CROSSING
BUILDING "1"
BLOCK LOT
TOWNSHIP OF BARNEGAT
OCEAN COUNTY NEW JERSEY

© THESE DOCUMENTS, DESIGNS, DETAILS
& IDEAS INCORPORATED HEREIN ARE
INSTRUMENTS OF PROFESSIONAL SERVICE
AND ARE THE EXCLUSIVE PROPERTY OF
STUDIO 200 ARCHITECTURE LLC. THE
DOCUMENTS, DESIGNS, DETAILS & IDEAS
ARE NOT TO BE USED, COPIED OR
REPRODUCED IN WHOLE OR IN PART
WITHOUT THE WRITTEN CONSENT OF
STUDIO 200 ARCHITECTURE LLC.

REVISIONS		
BY:	DATE	
Rev. 1	JB/TR	10-13-17


ISSUE DATE:	9-14-17
SCALE:	AS NOTED
DRAWN:	JB / TR / DS
CHECKED:	JB

PROJECT # 217-115

SHEET TITLE:
SECOND
FLOOR PLAN

SHEET #
A1.11

NOT FOR CONSTRUCTION

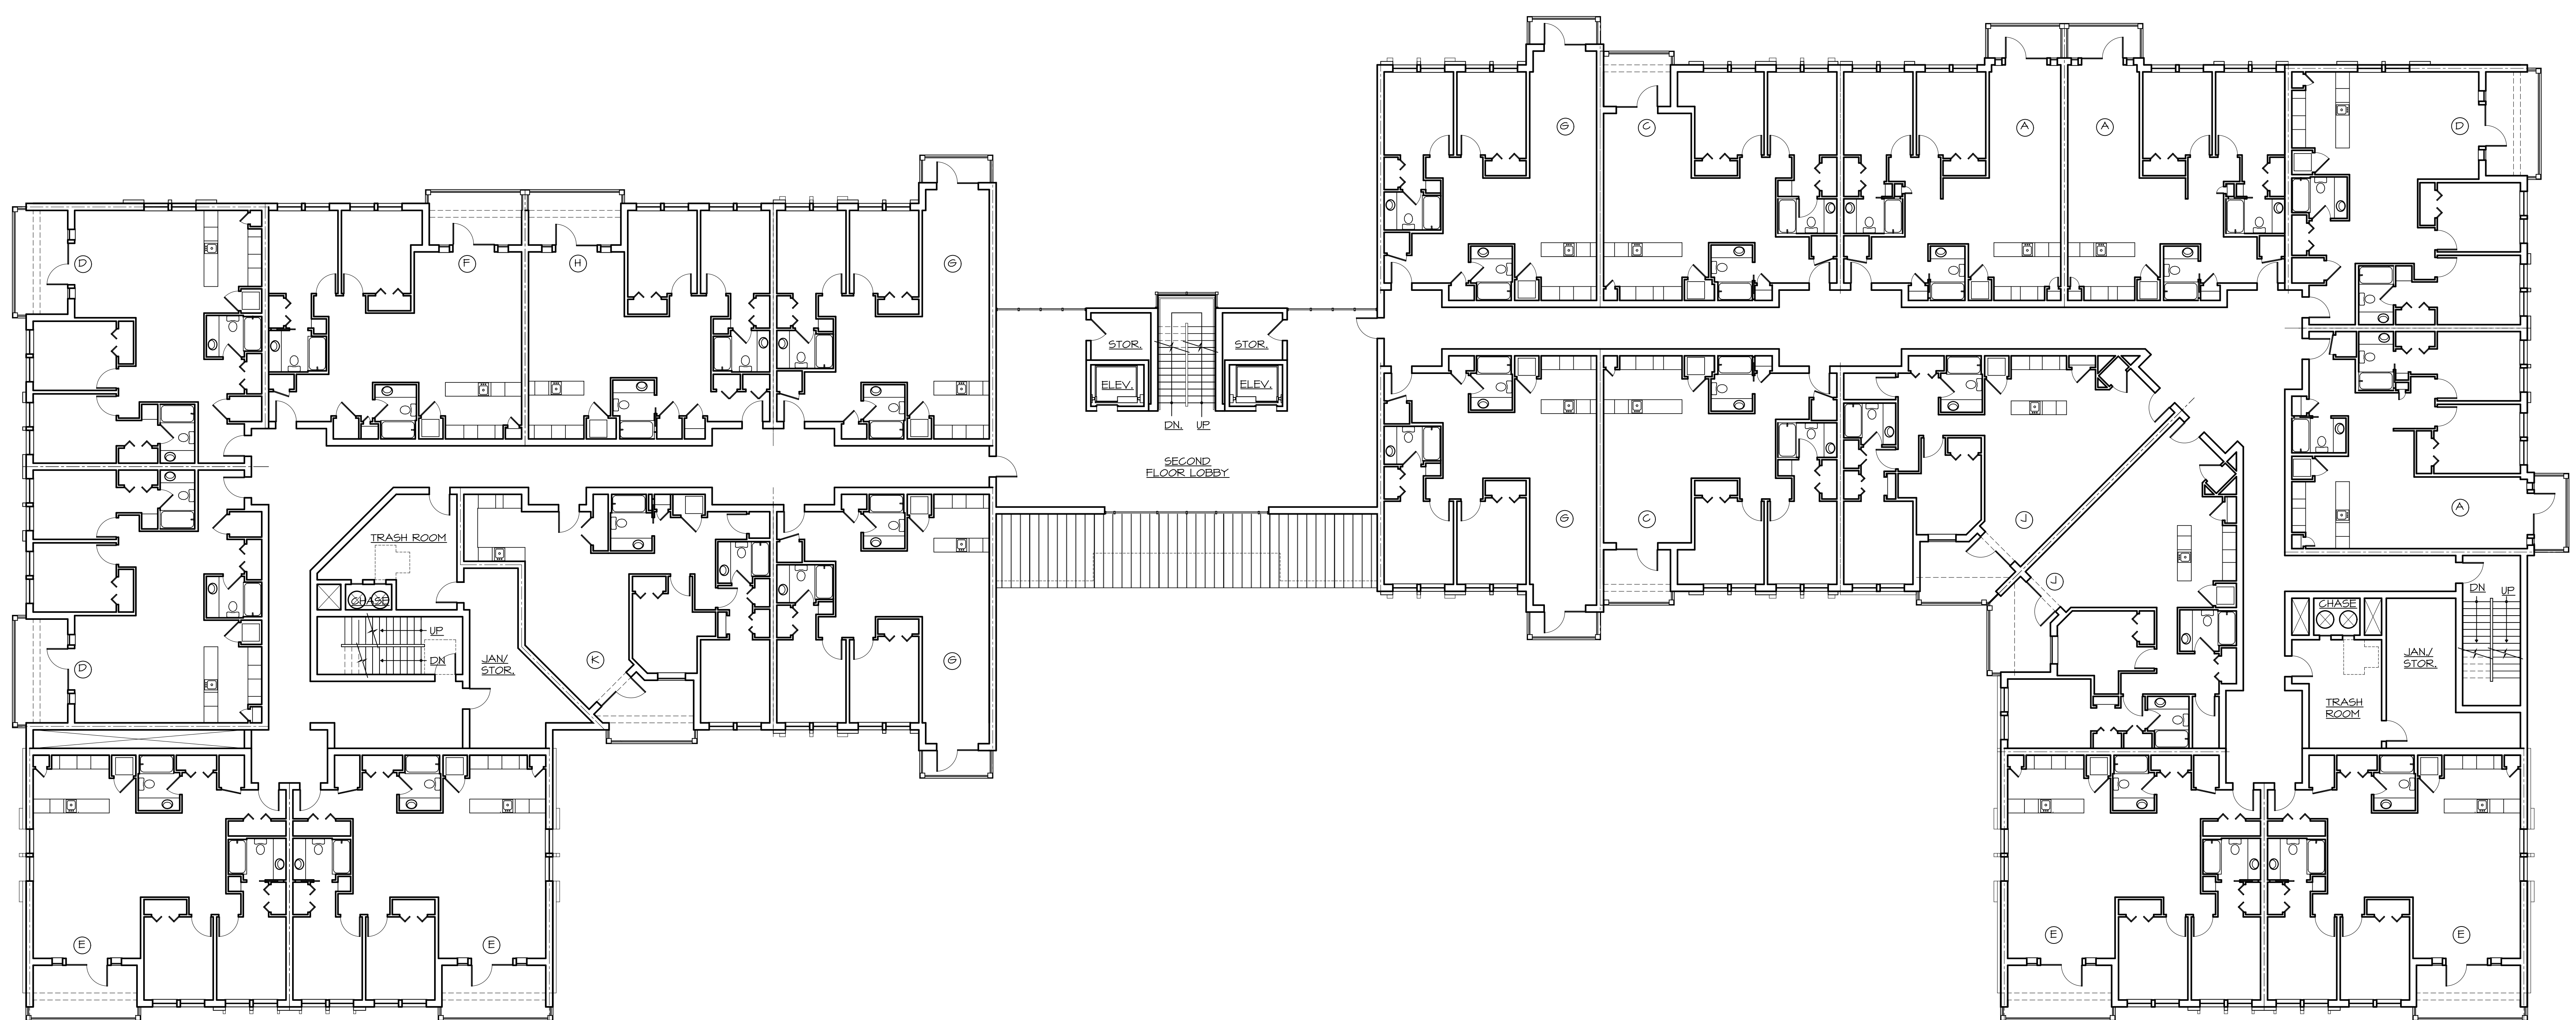

1 SECOND FLOOR PLAN
A1.11 SCALE: 3/32" = 1'-0"

DO NOT SCALE THE DRAWINGS

JOHN R. BURGENDORFER, RA
NJ ARCHITECT # AJ 12599
NJ INT. DESIGNER # ID 000363
FLA ARCHITECT # AR 92380
PA ARCHITECT # RA 403689
NY ARCHITECT # 032560-1
NCARB REG. # 53957

SIGNATURE _____ DATE _____

BARNEGAT CROSSING
BUILDING "1"
BLOCK LOT
TOWNSHIP OF BARNEGAT
OCEAN COUNTY NEW JERSEY

© THESE DOCUMENTS, DESIGNS, DETAILS & IDEAS INCORPORATED HEREIN ARE INSTRUMENTS OF PROFESSIONAL SERVICE AND ARE THE EXCLUSIVE PROPERTY OF STUDIO 200 ARCHITECTURE LLC. THE DOCUMENTS, DESIGNS, DETAILS & IDEAS ARE NOT TO BE USED, COPIED OR REPRODUCED IN WHOLE OR IN PART WITHOUT THE WRITTEN CONSENT OF STUDIO 200 ARCHITECTURE LLC.


REVISIONS		
BY:	DATE	
Rev. 1	JJB/TR	10-13-17

ISSUE DATE:	9-14-17
SCALE:	AS NOTED
DRAWN:	JB / TR/ DS
CHECKED:	JB

PROJECT #	217-115
SHEET TITLE:	THIRD FLOOR PLAN
SHEET #	

A1.12

NOT FOR CONSTRUCTION

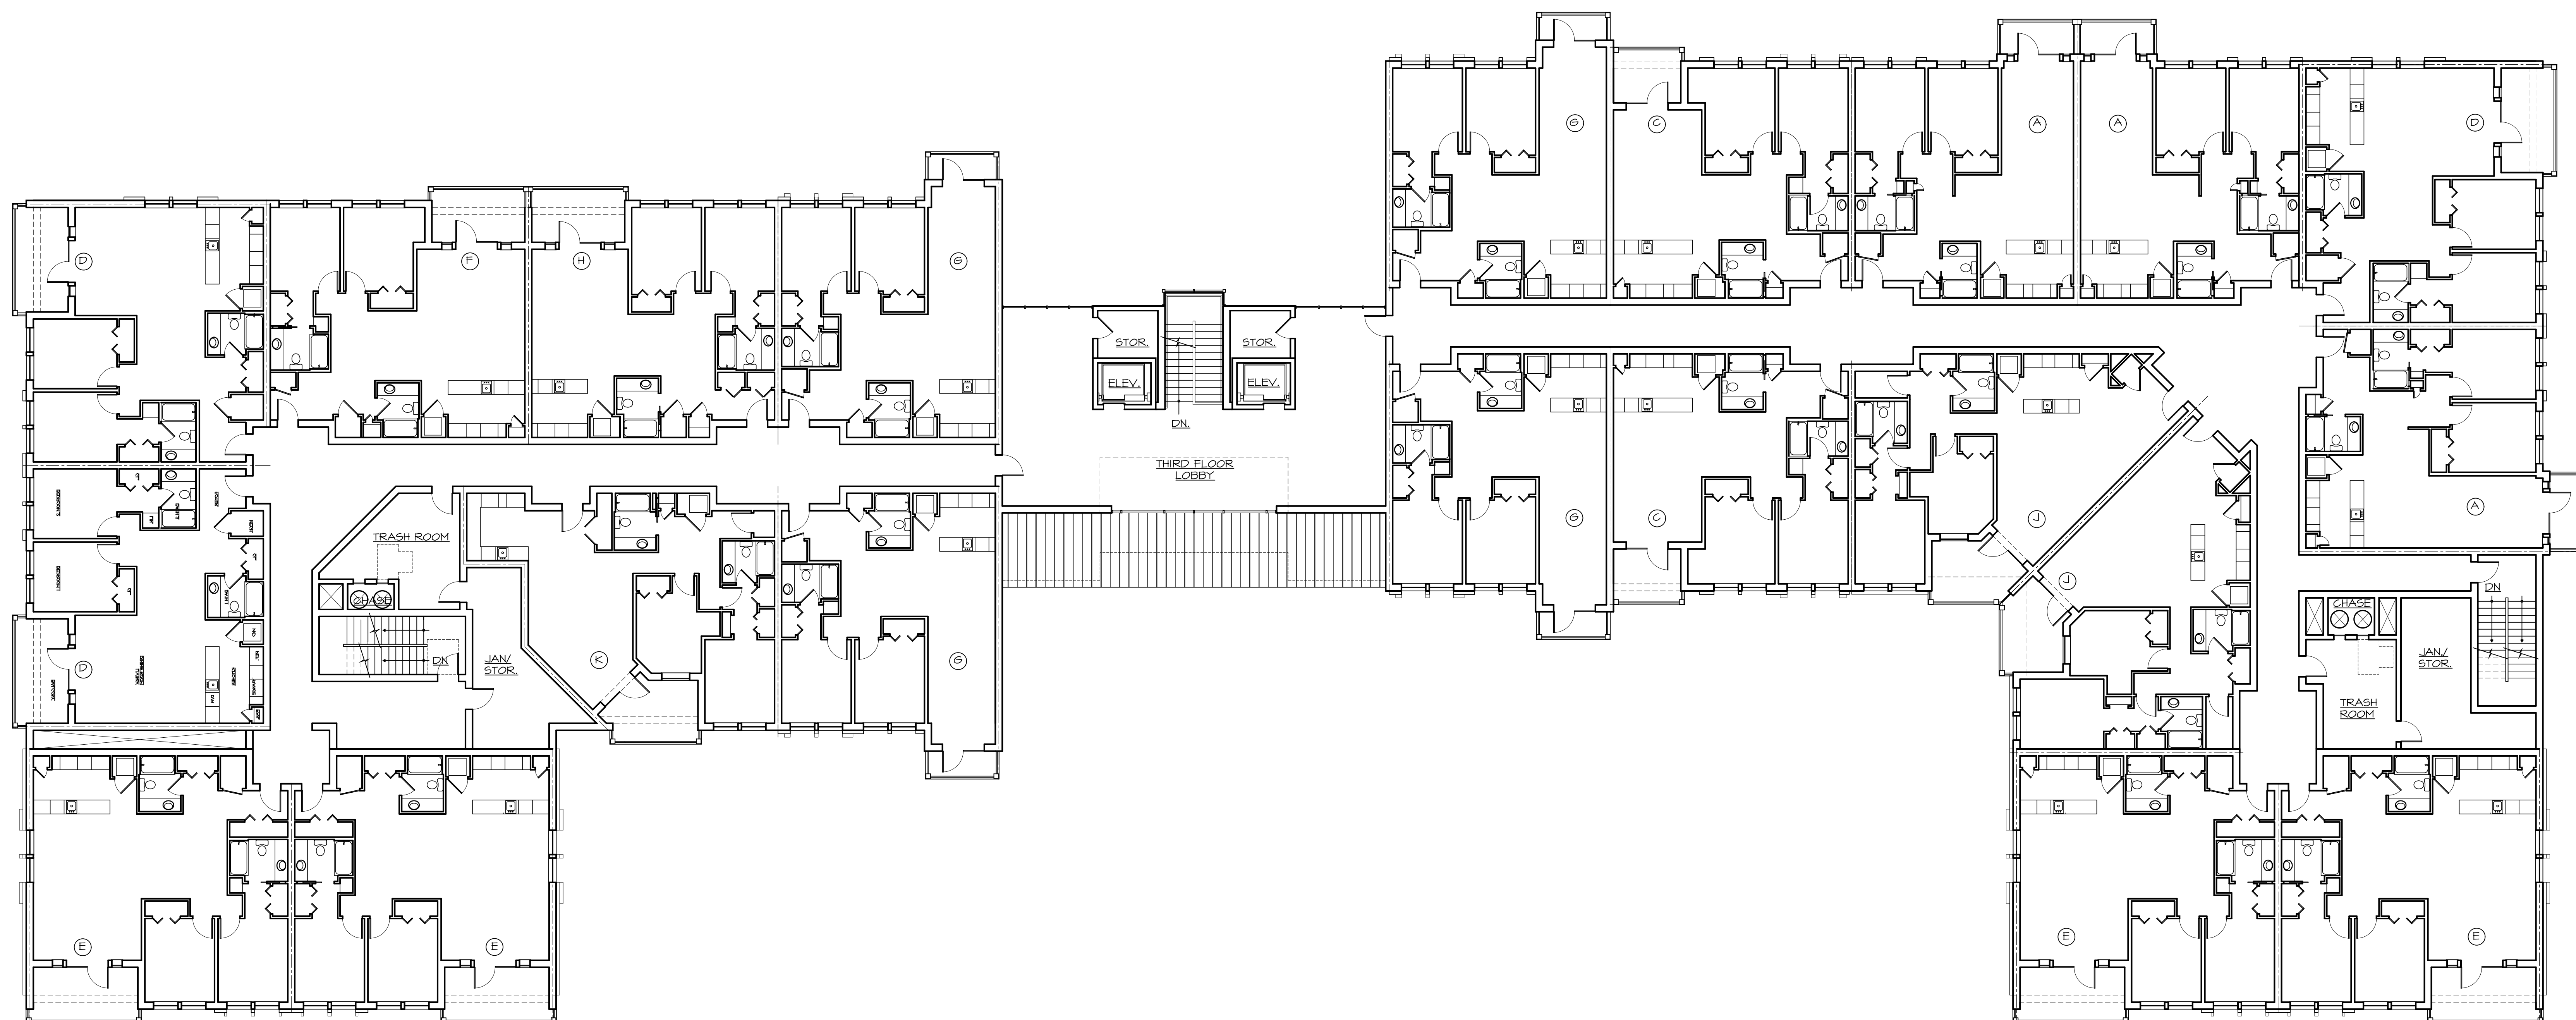

1 THIRD FLOOR PLAN
AI.12 SCALE: 3/32" = 1'-0"

DO NOT SCALE THE DRAWINGS

SEAL

SIGNATUREDATE

BARNEGAT CROSSING
BUILDING "2"
BLOCK LOT
TOWNSHIP OF BARNEGAT
OCEAN COUNTY NEW JERSEY

THESE DOCUMENTS, DESIGNS, DETAILS
& IDEAS INCORPORATED HEREIN ARE
INSTRUMENTS OF PROFESSIONAL SERVICE
AND ARE THE EXCLUSIVE PROPERTY OF
STUDIO 200 ARCHITECTURE LLC. THE
DOCUMENTS, DESIGNS, DETAILS & IDEAS
ARE NOT TO BE USED, COPIED OR
REPRODUCED IN WHOLE OR IN PART
WITHOUT THE WRITTEN CONSENT OF
STUDIO 200 ARCHITECTURE LLC.


REVISIONS	
BY:	DATE
Rev. 1	JB/TR 10-13-17


ISSUE DATE:	9-14-17
SCALE:	AS NOTED
DRAWN:	JB / TR / DS
CHECKED:	JB

PROJECT # 217-115

SHEET TITLE:
FIRST
FLOOR PLAN

SHEET #
A1.20

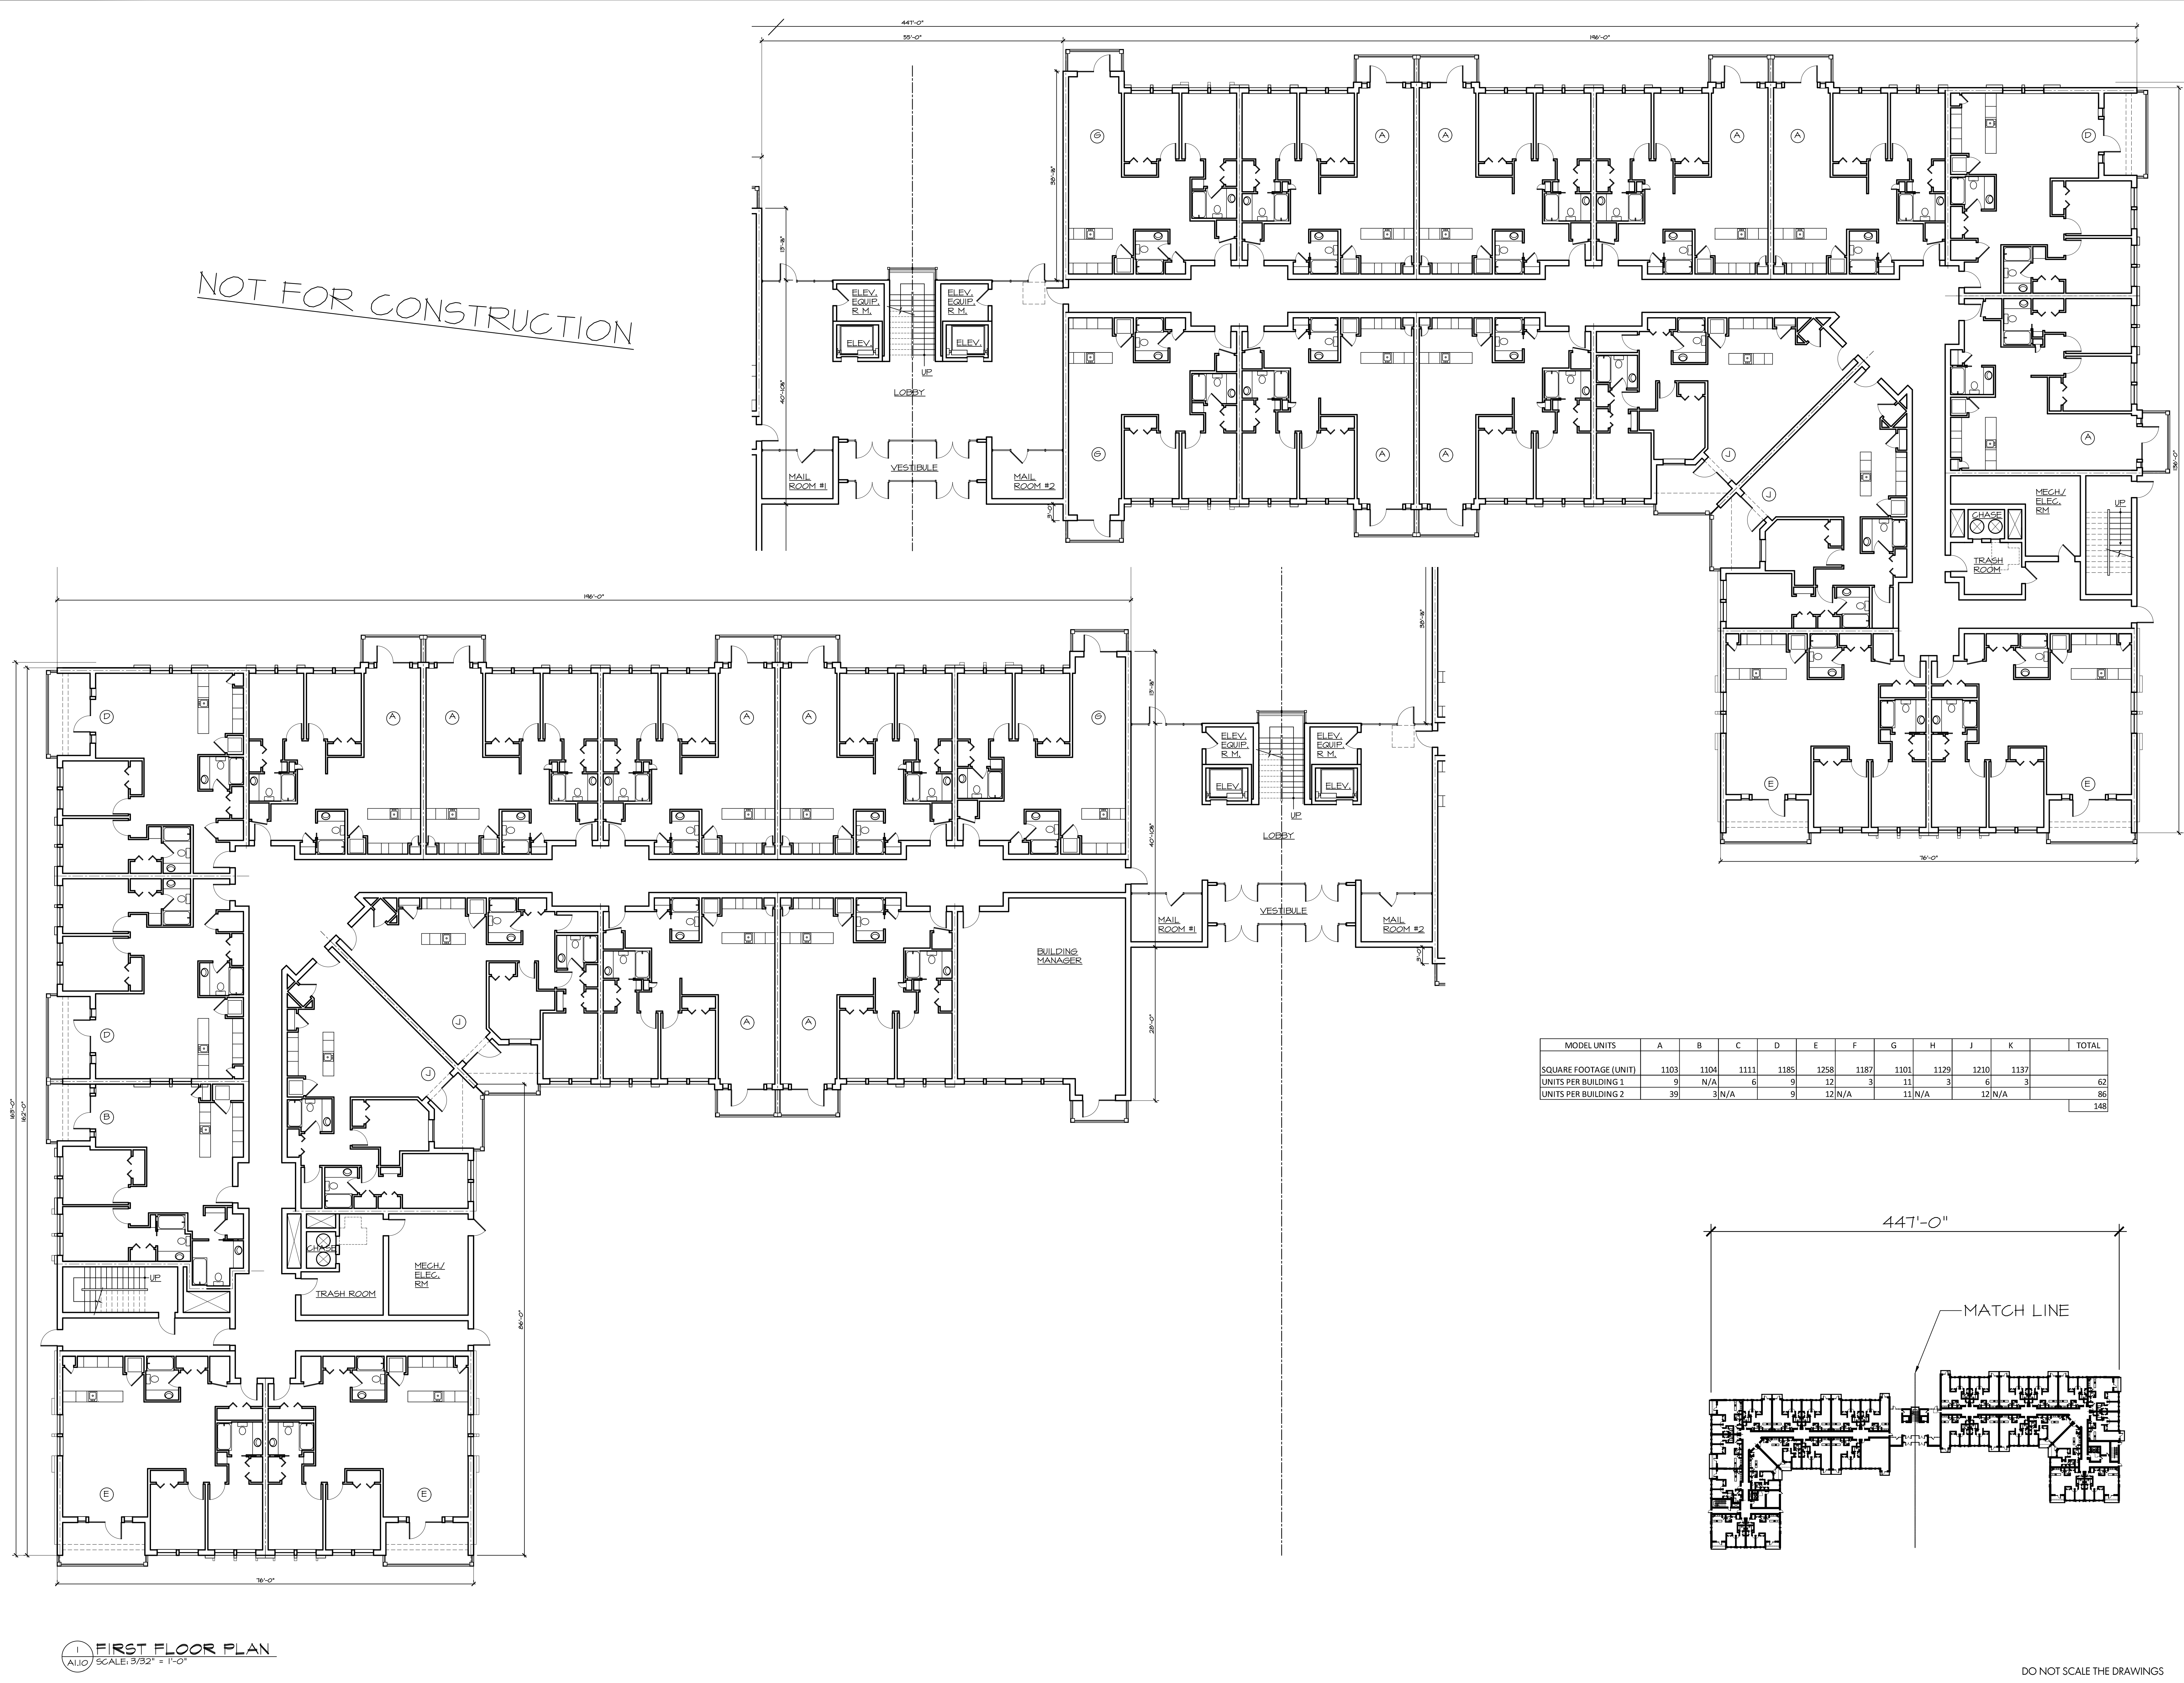

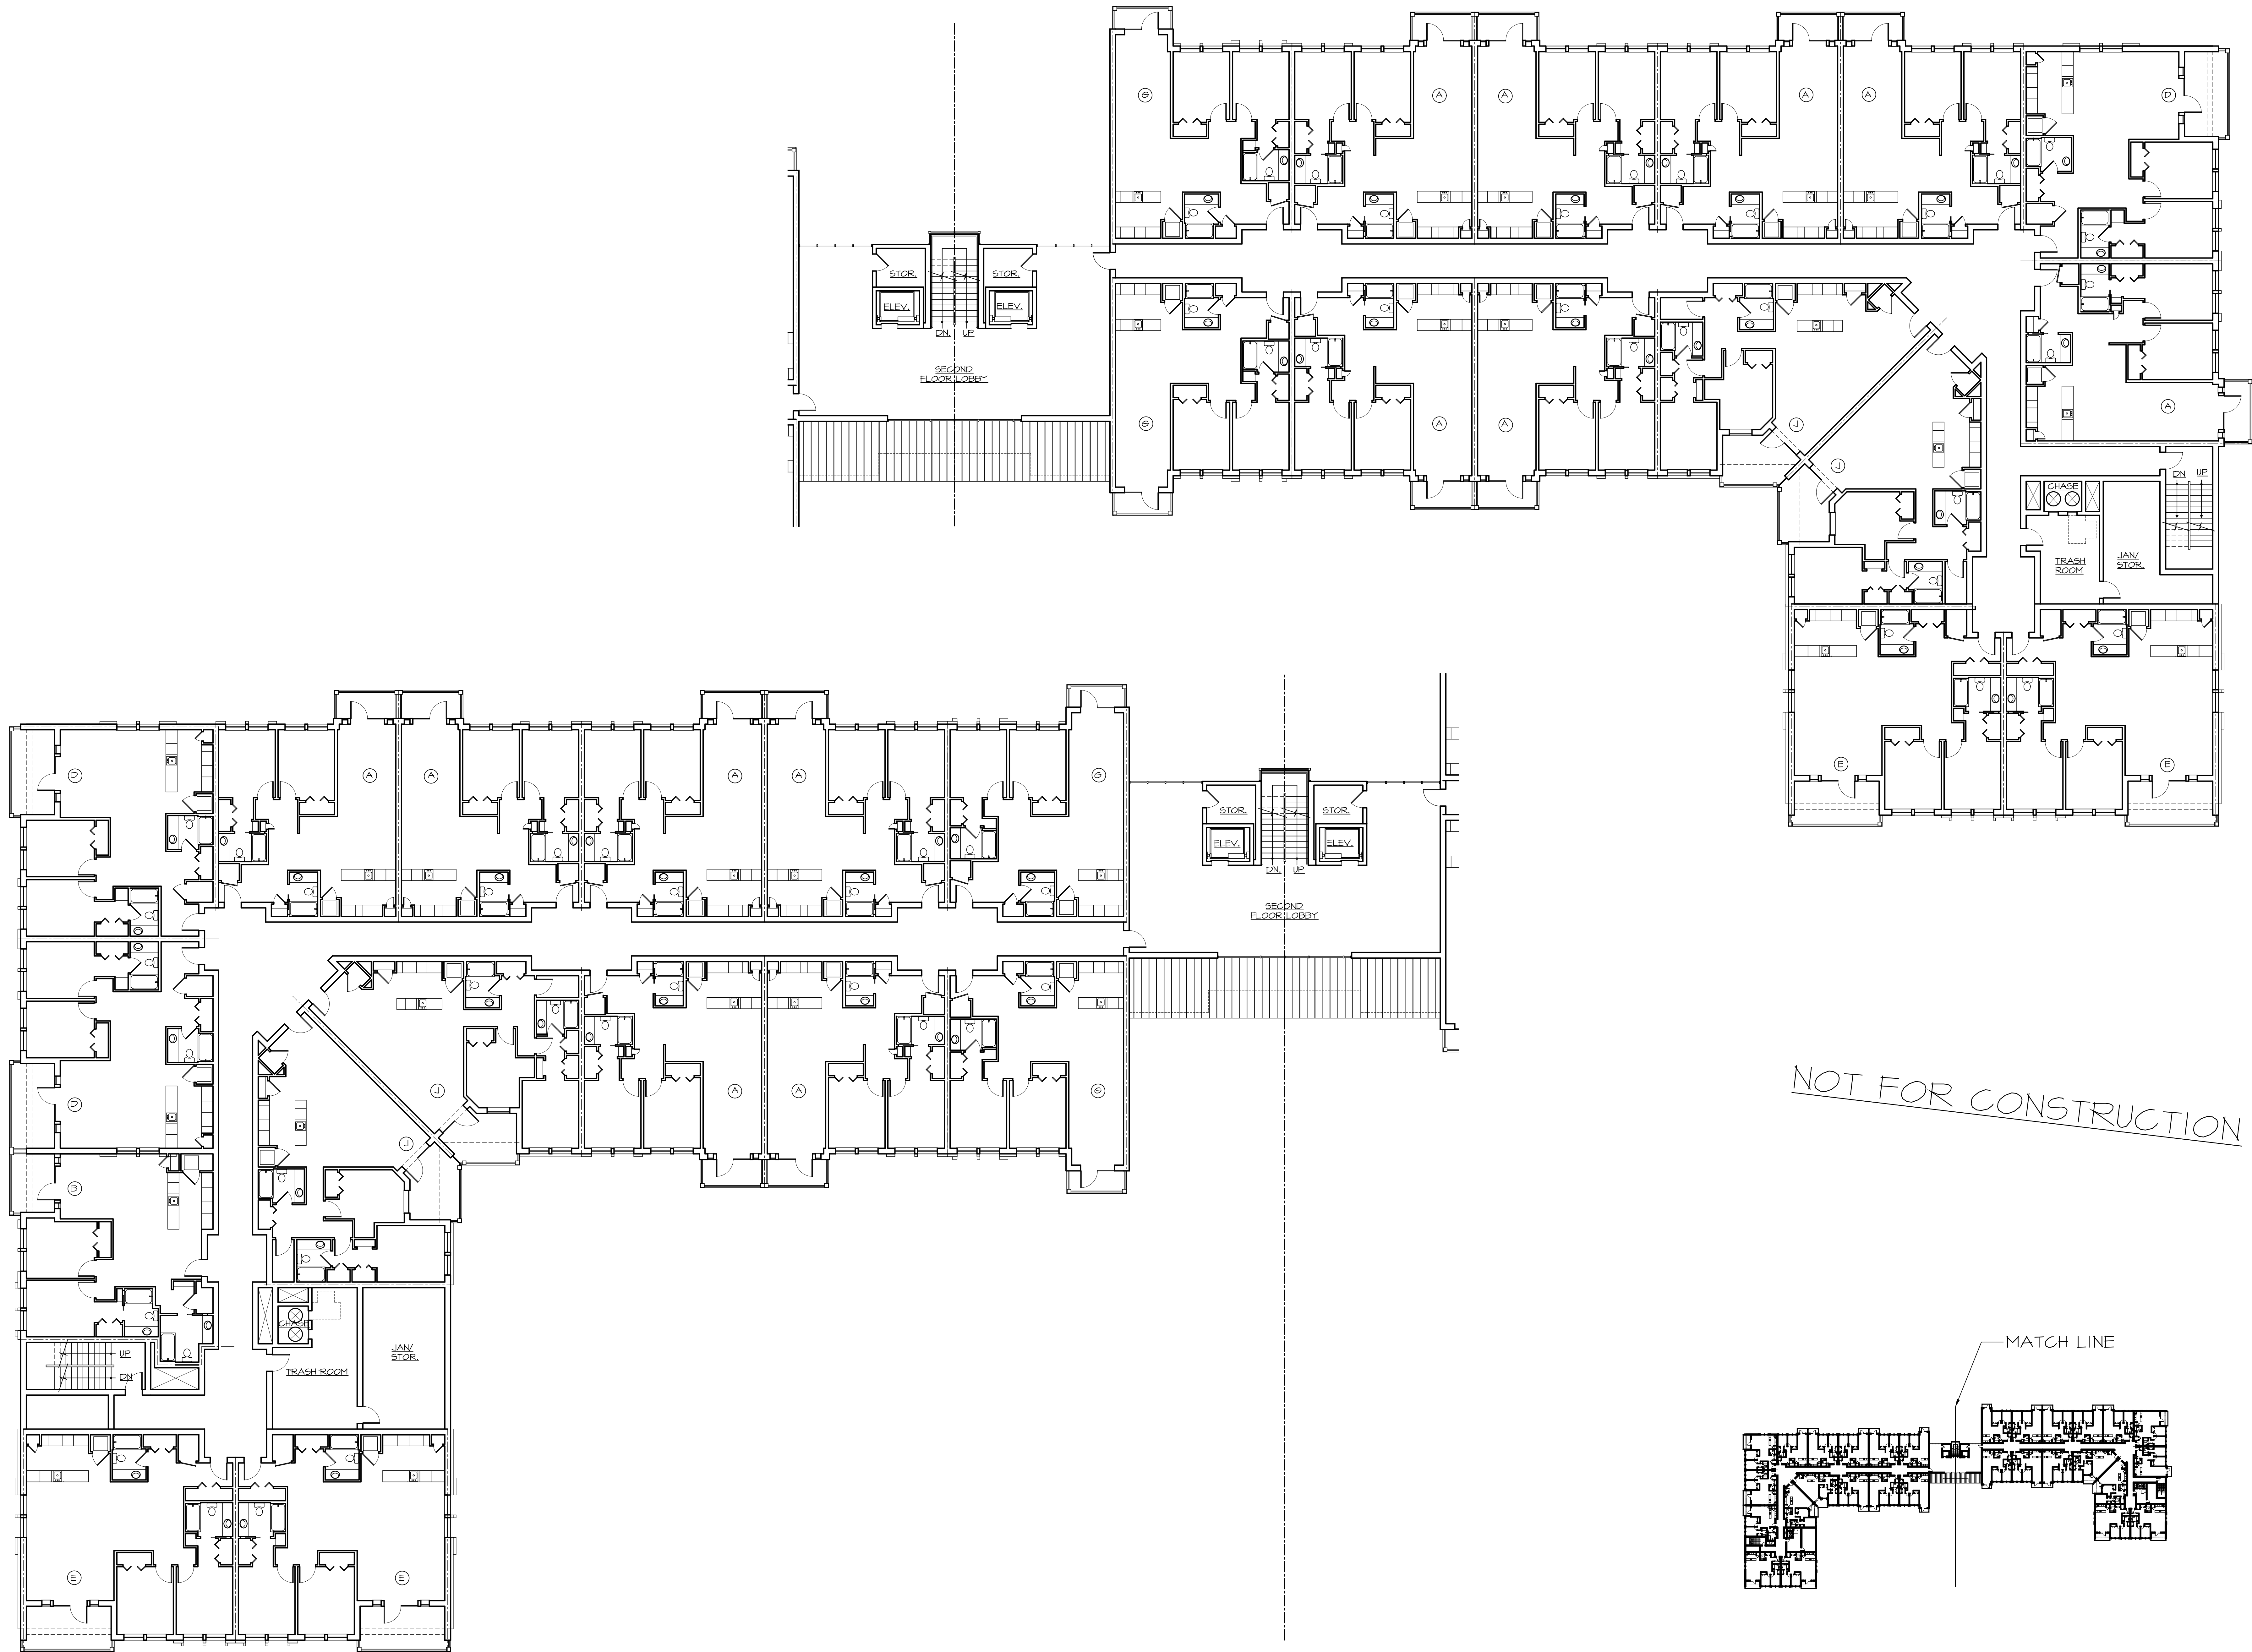

NOT FOR CONSTRUCTION

1 SECOND FLOOR PLAN
A1.21 SCALE: 3/32" = 1'-0"

DO NOT SCALE THE DRAWINGS

STUDIO
TWO
HUNDRED
LLC

ARCHITECTURE DESIGN

200 UNION AVENUE
BRIELLE, NJ 08730
P: 732-518-2240
WWW.STUDIO200ARCH.COM
NJ COA # 21AC00092000

JOHN R. BURGOORFER, RA
NJ ARCHITECT # AI 12599
NJ INT. DESIGNER # ID 000363
PA ARCHITECT # AR 92380
PA ARCHITECT # RA 403689
NY ARCHITECT # 035540-1
NCARB REG. # 53957

SEAL

SIGNATURE DATE

BARNEGAT CROSSING
BUILDING "2"

BLOCK LOT
TOWNSHIP OF BARNEGAT
OCEAN COUNTY NEW JERSEY

© THESE DOCUMENTS, DESIGNS, DETAILS
& IDEAS INCORPORATED HEREIN ARE
INSTRUMENTS OF PROFESSIONAL SERVICE
AND ARE THE EXCLUSIVE PROPERTY OF
STUDIO 200 ARCHITECTURE LLC. THE
DOCUMENTS, DESIGNS, DETAILS & IDEAS
ARE NOT TO BE USED, COPIED OR
REPRODUCED IN WHOLE OR IN PART
WITHOUT THE WRITTEN CONSENT OF
STUDIO 200 ARCHITECTURE LLC.

REVISIONS		
BY:	DATE	
Rev. 1	JB/TR	10-13-17

ISSUE DATE: 9-14-17

SCALE: AS NOTED


DRAWN: JB / TR / DS

CHECKED: JB

PROJECT # 217-115

SHEET TITLE:
SECOND
FLOOR PLAN

SHEET #
A1.21

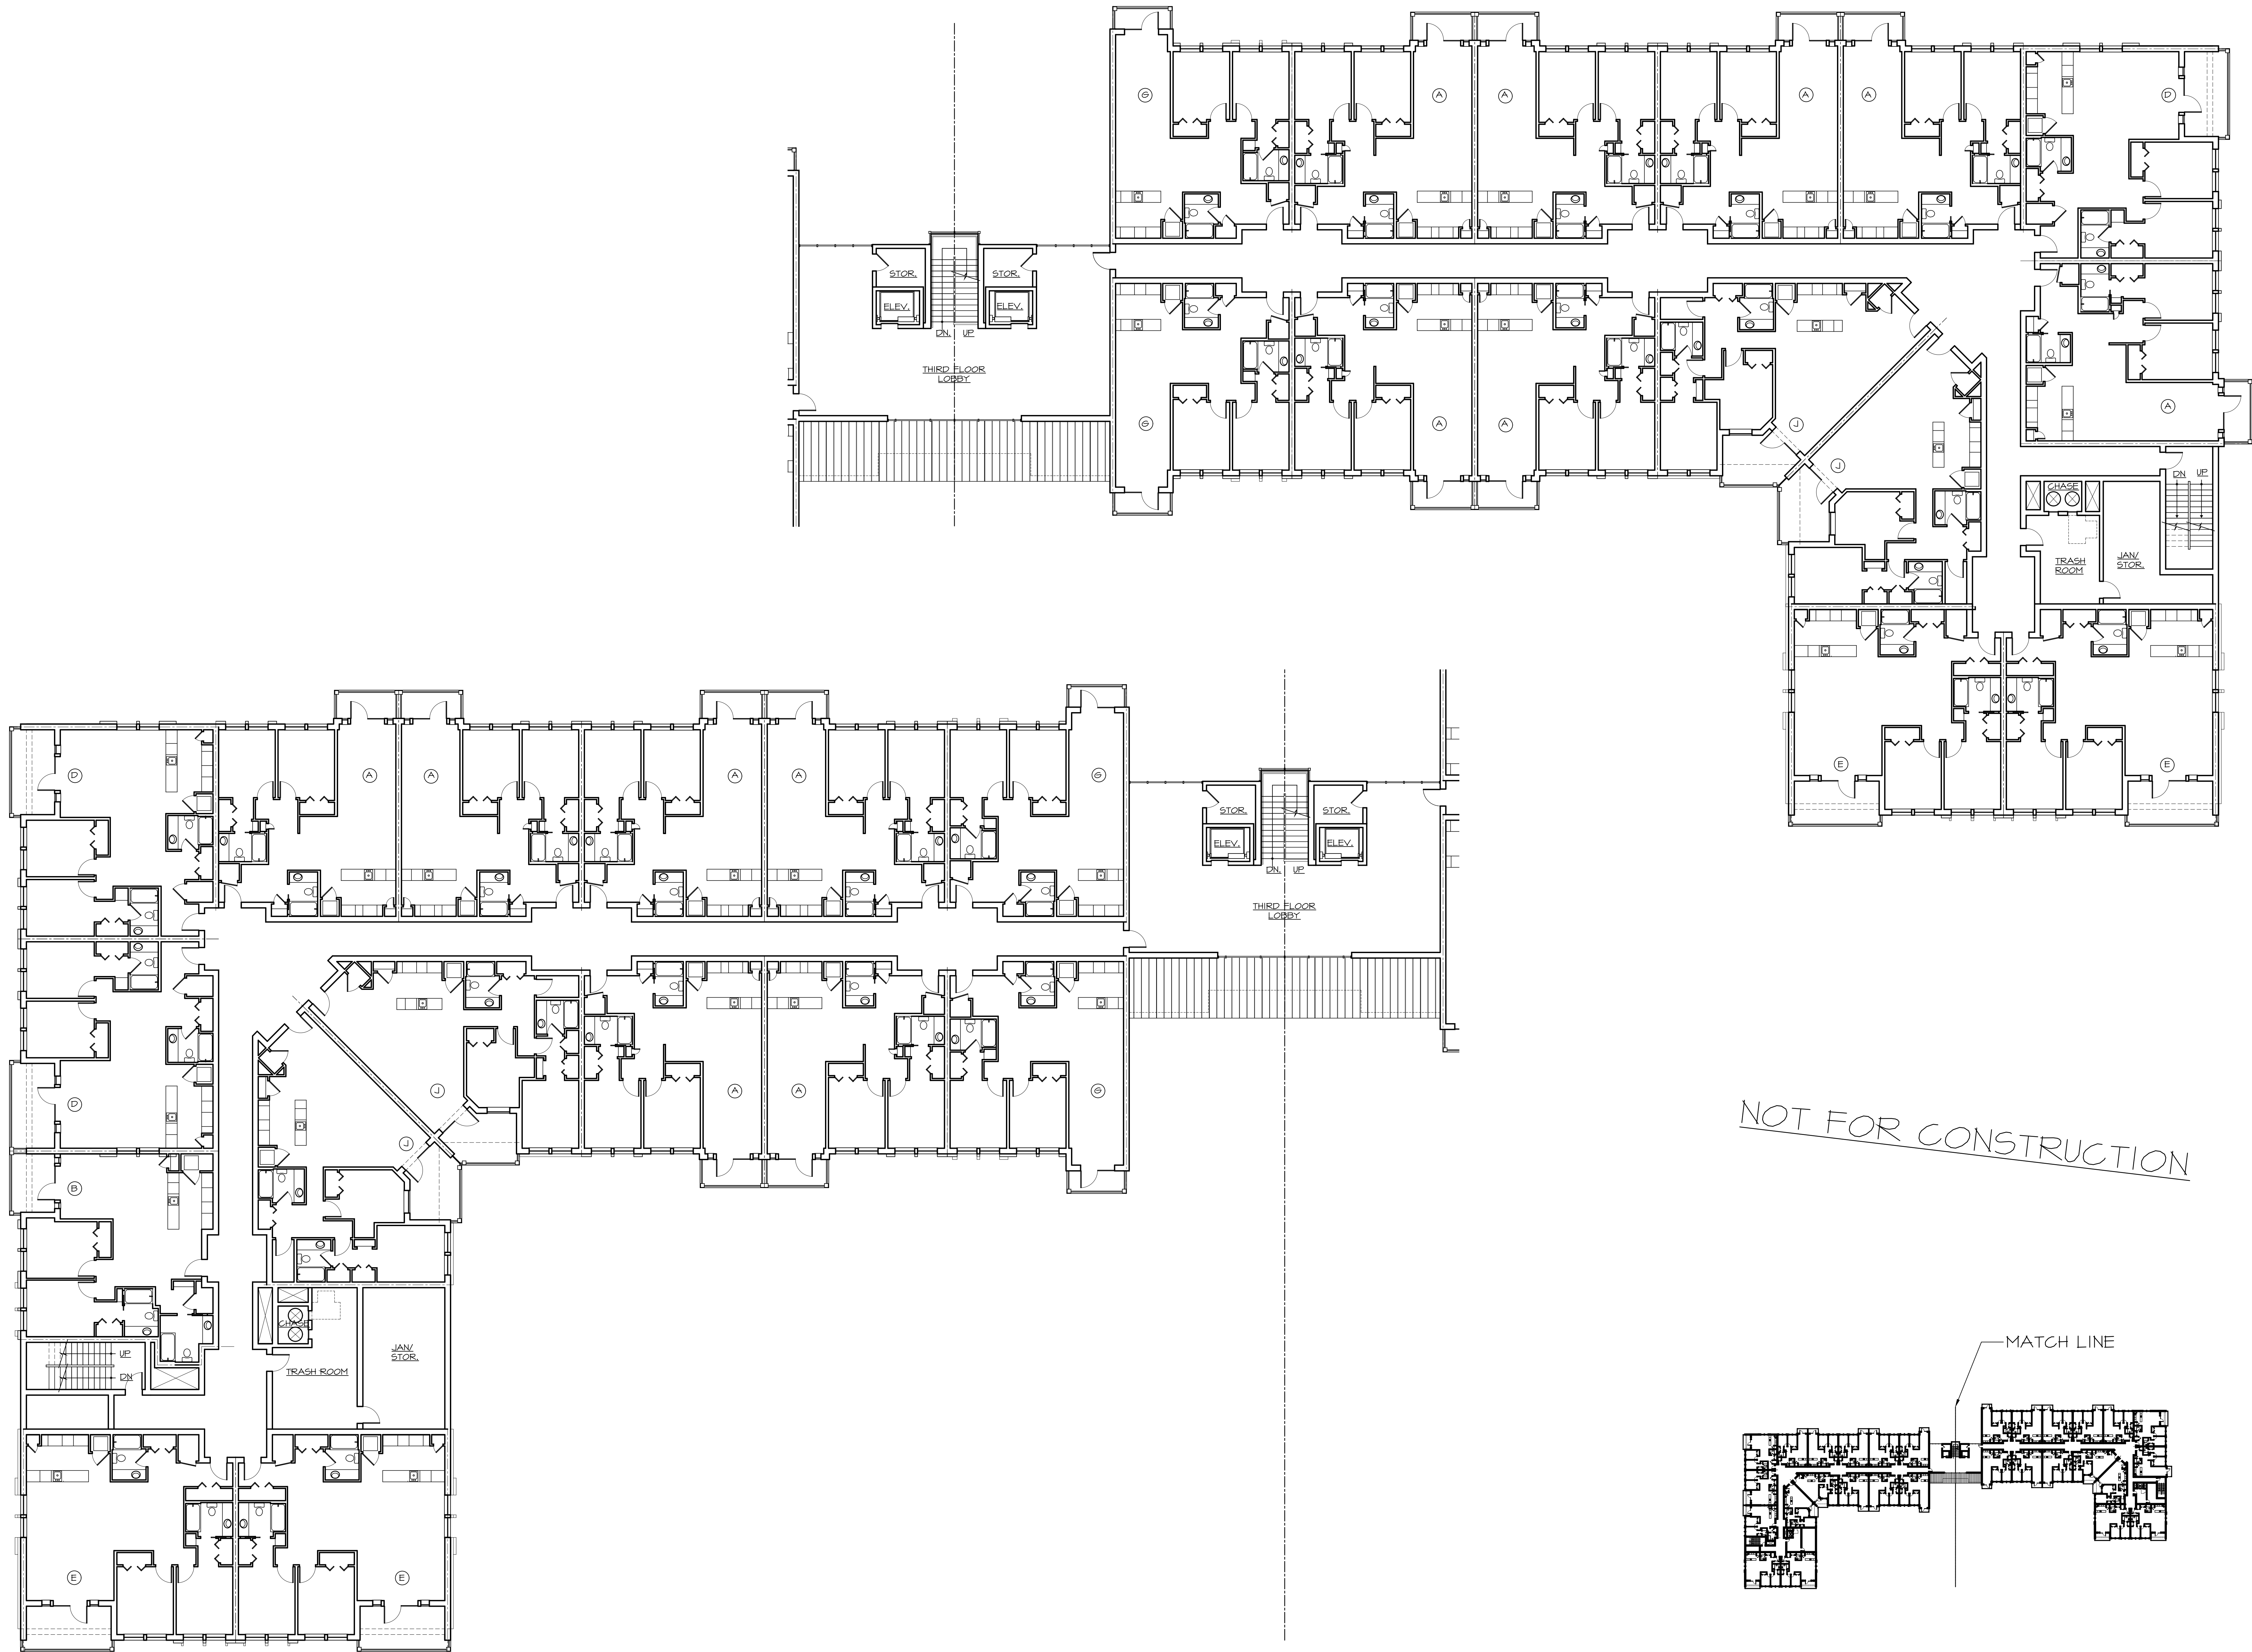

1 THIRD FLOOR PLAN
A1.22 SCALE: 3/32" = 1'-0"

DO NOT SCALE THE DRAWINGS

REVISIONS		
BY:	DATE	
Rev. 1	JB/TR	10-13-17

ISSUE DATE:	9-14-17
SCALE:	AS NOTED
DRAWN:	JB / TR / DS
CHECKED:	JB

PROJECT #	217-115
SHEET TITLE:	THIRD FLOOR PLAN
SHEET #	A1.22