

| REVISIONS | |
|-----------|------|
| BY: | DATE |
| | |
| | |
| | |

ISSUE DATE: 2-19-18

SCALE: AS NOTED

DRAWN: JB / TR / DS


CHECKED: JB

PROJECT # 217-147


SHEET TITLE:
FIRST FLOOR PLAN

SHEET #
P1.0

DO NOT SCALE THE DRAWINGS

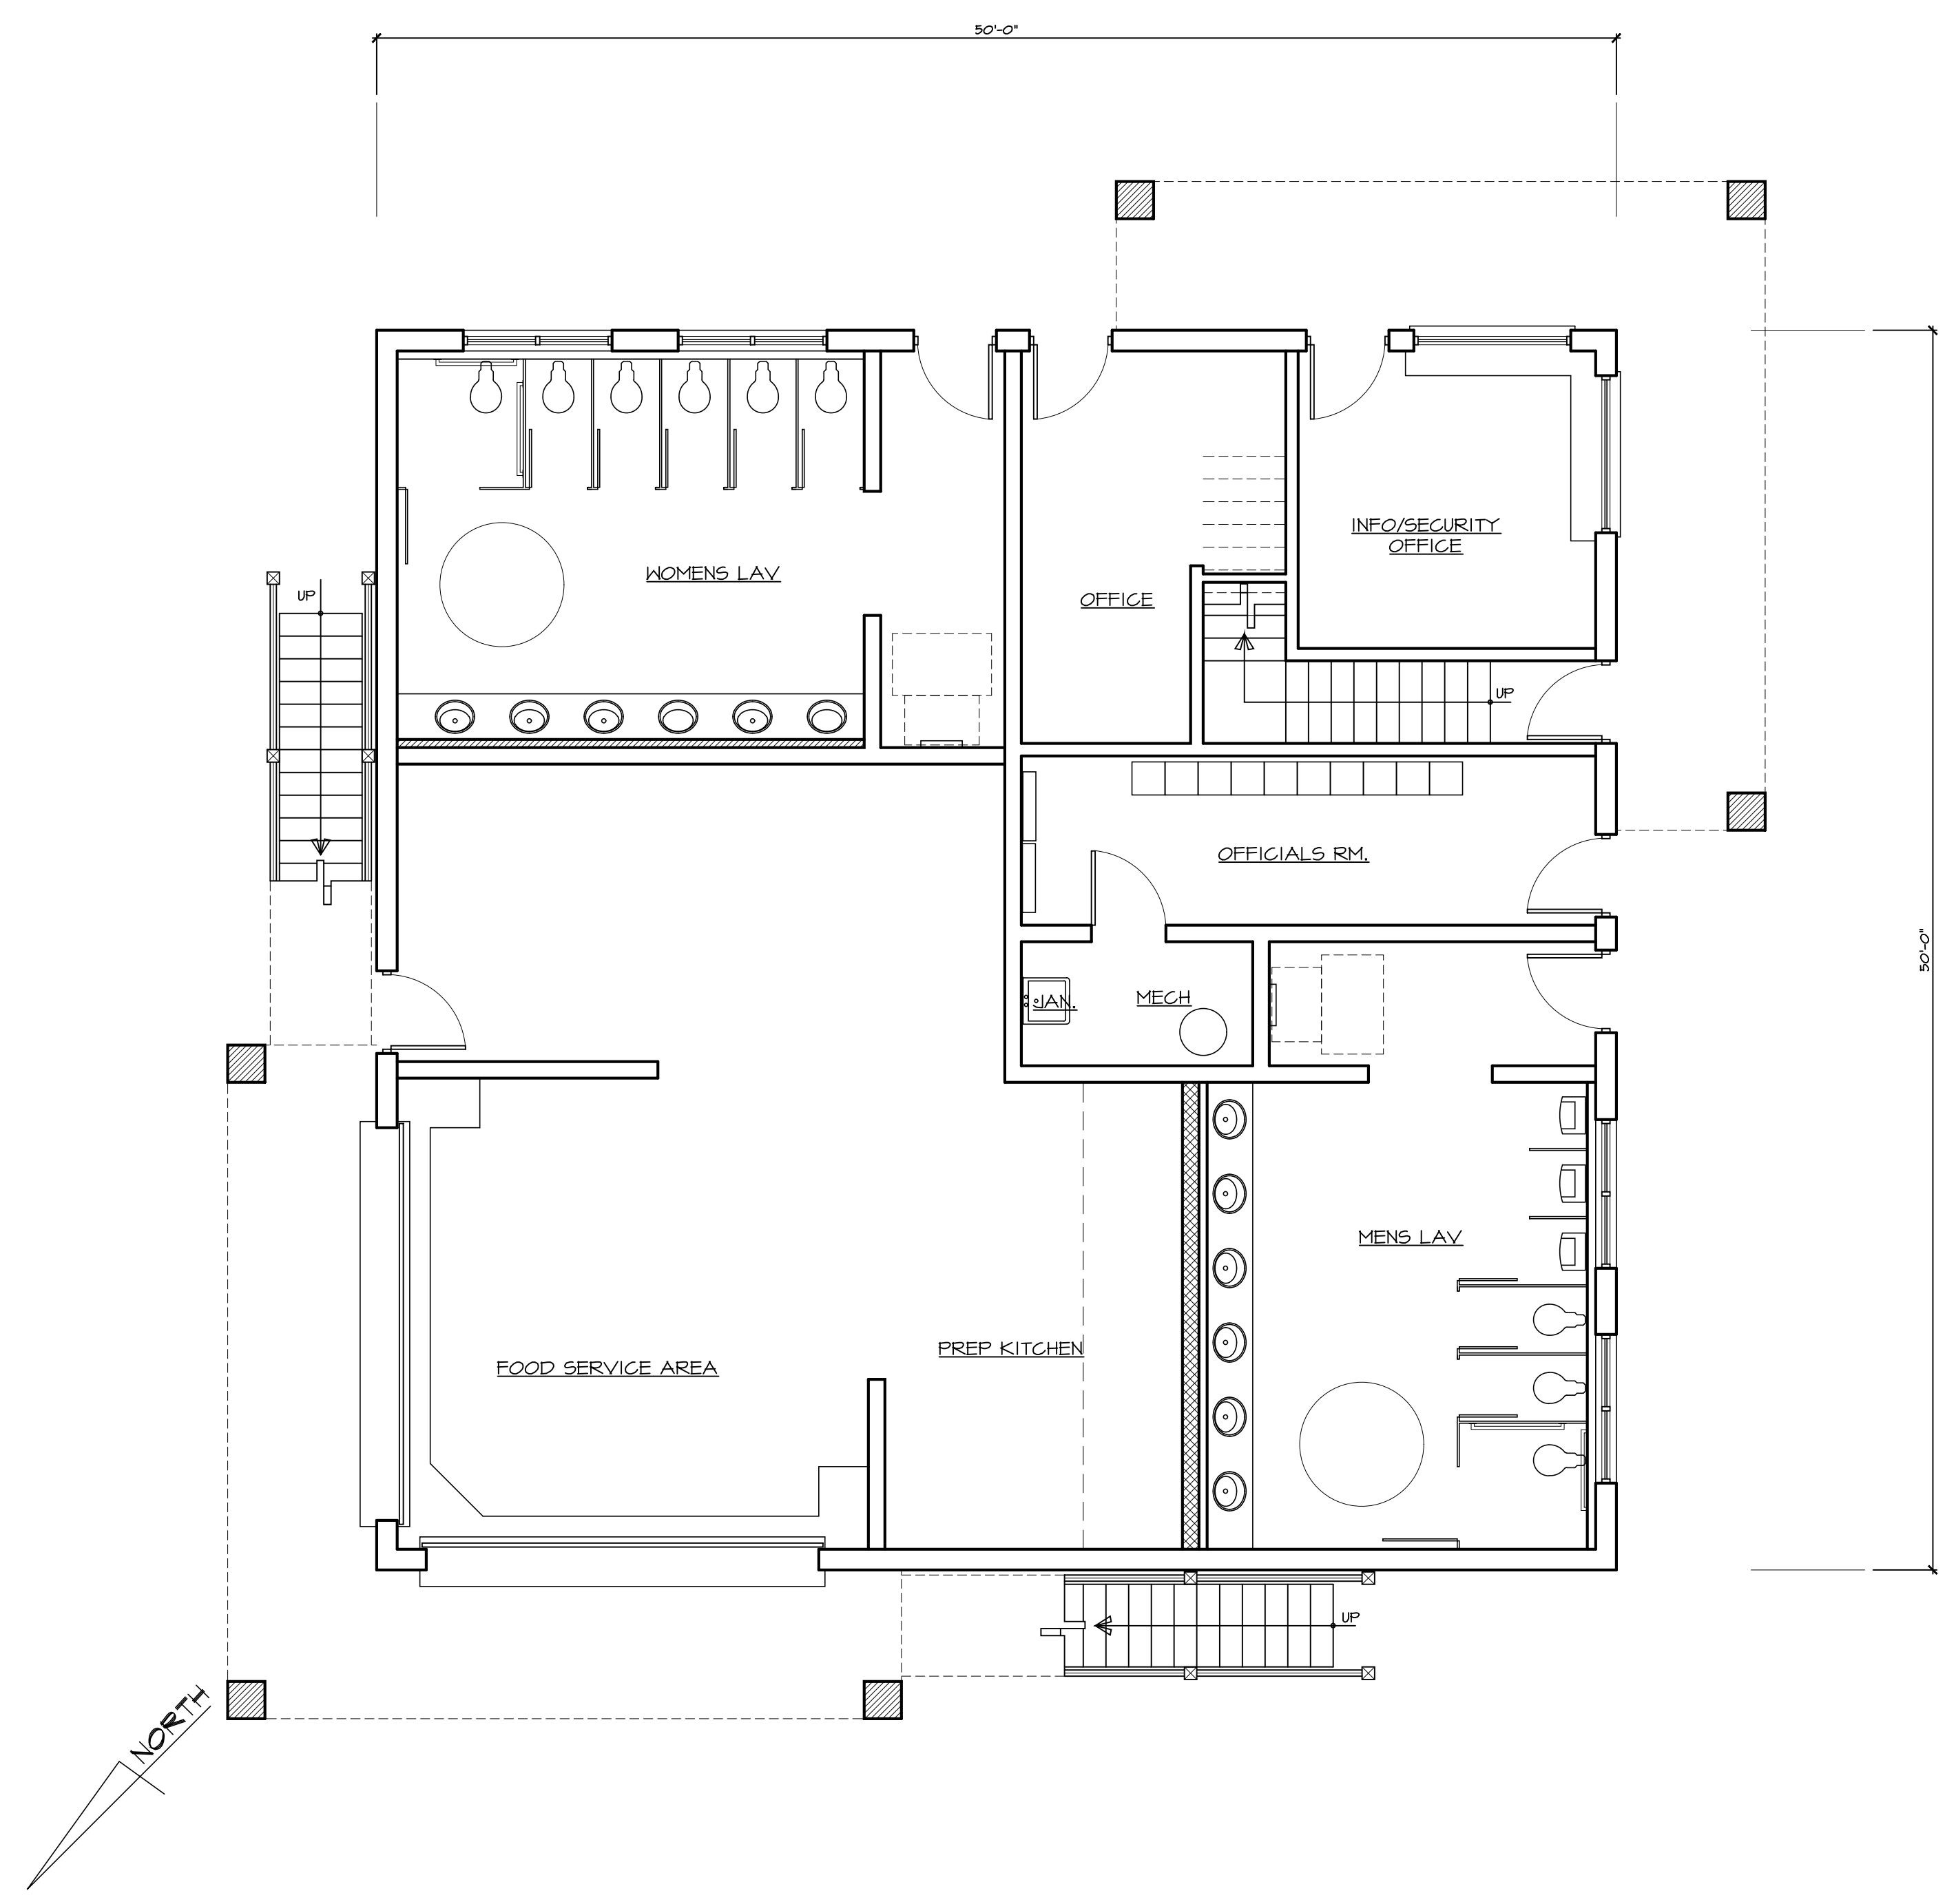

1 FIRST FLOOR PLAN
P1.0 SCALE: 3/16" = 1'-0"

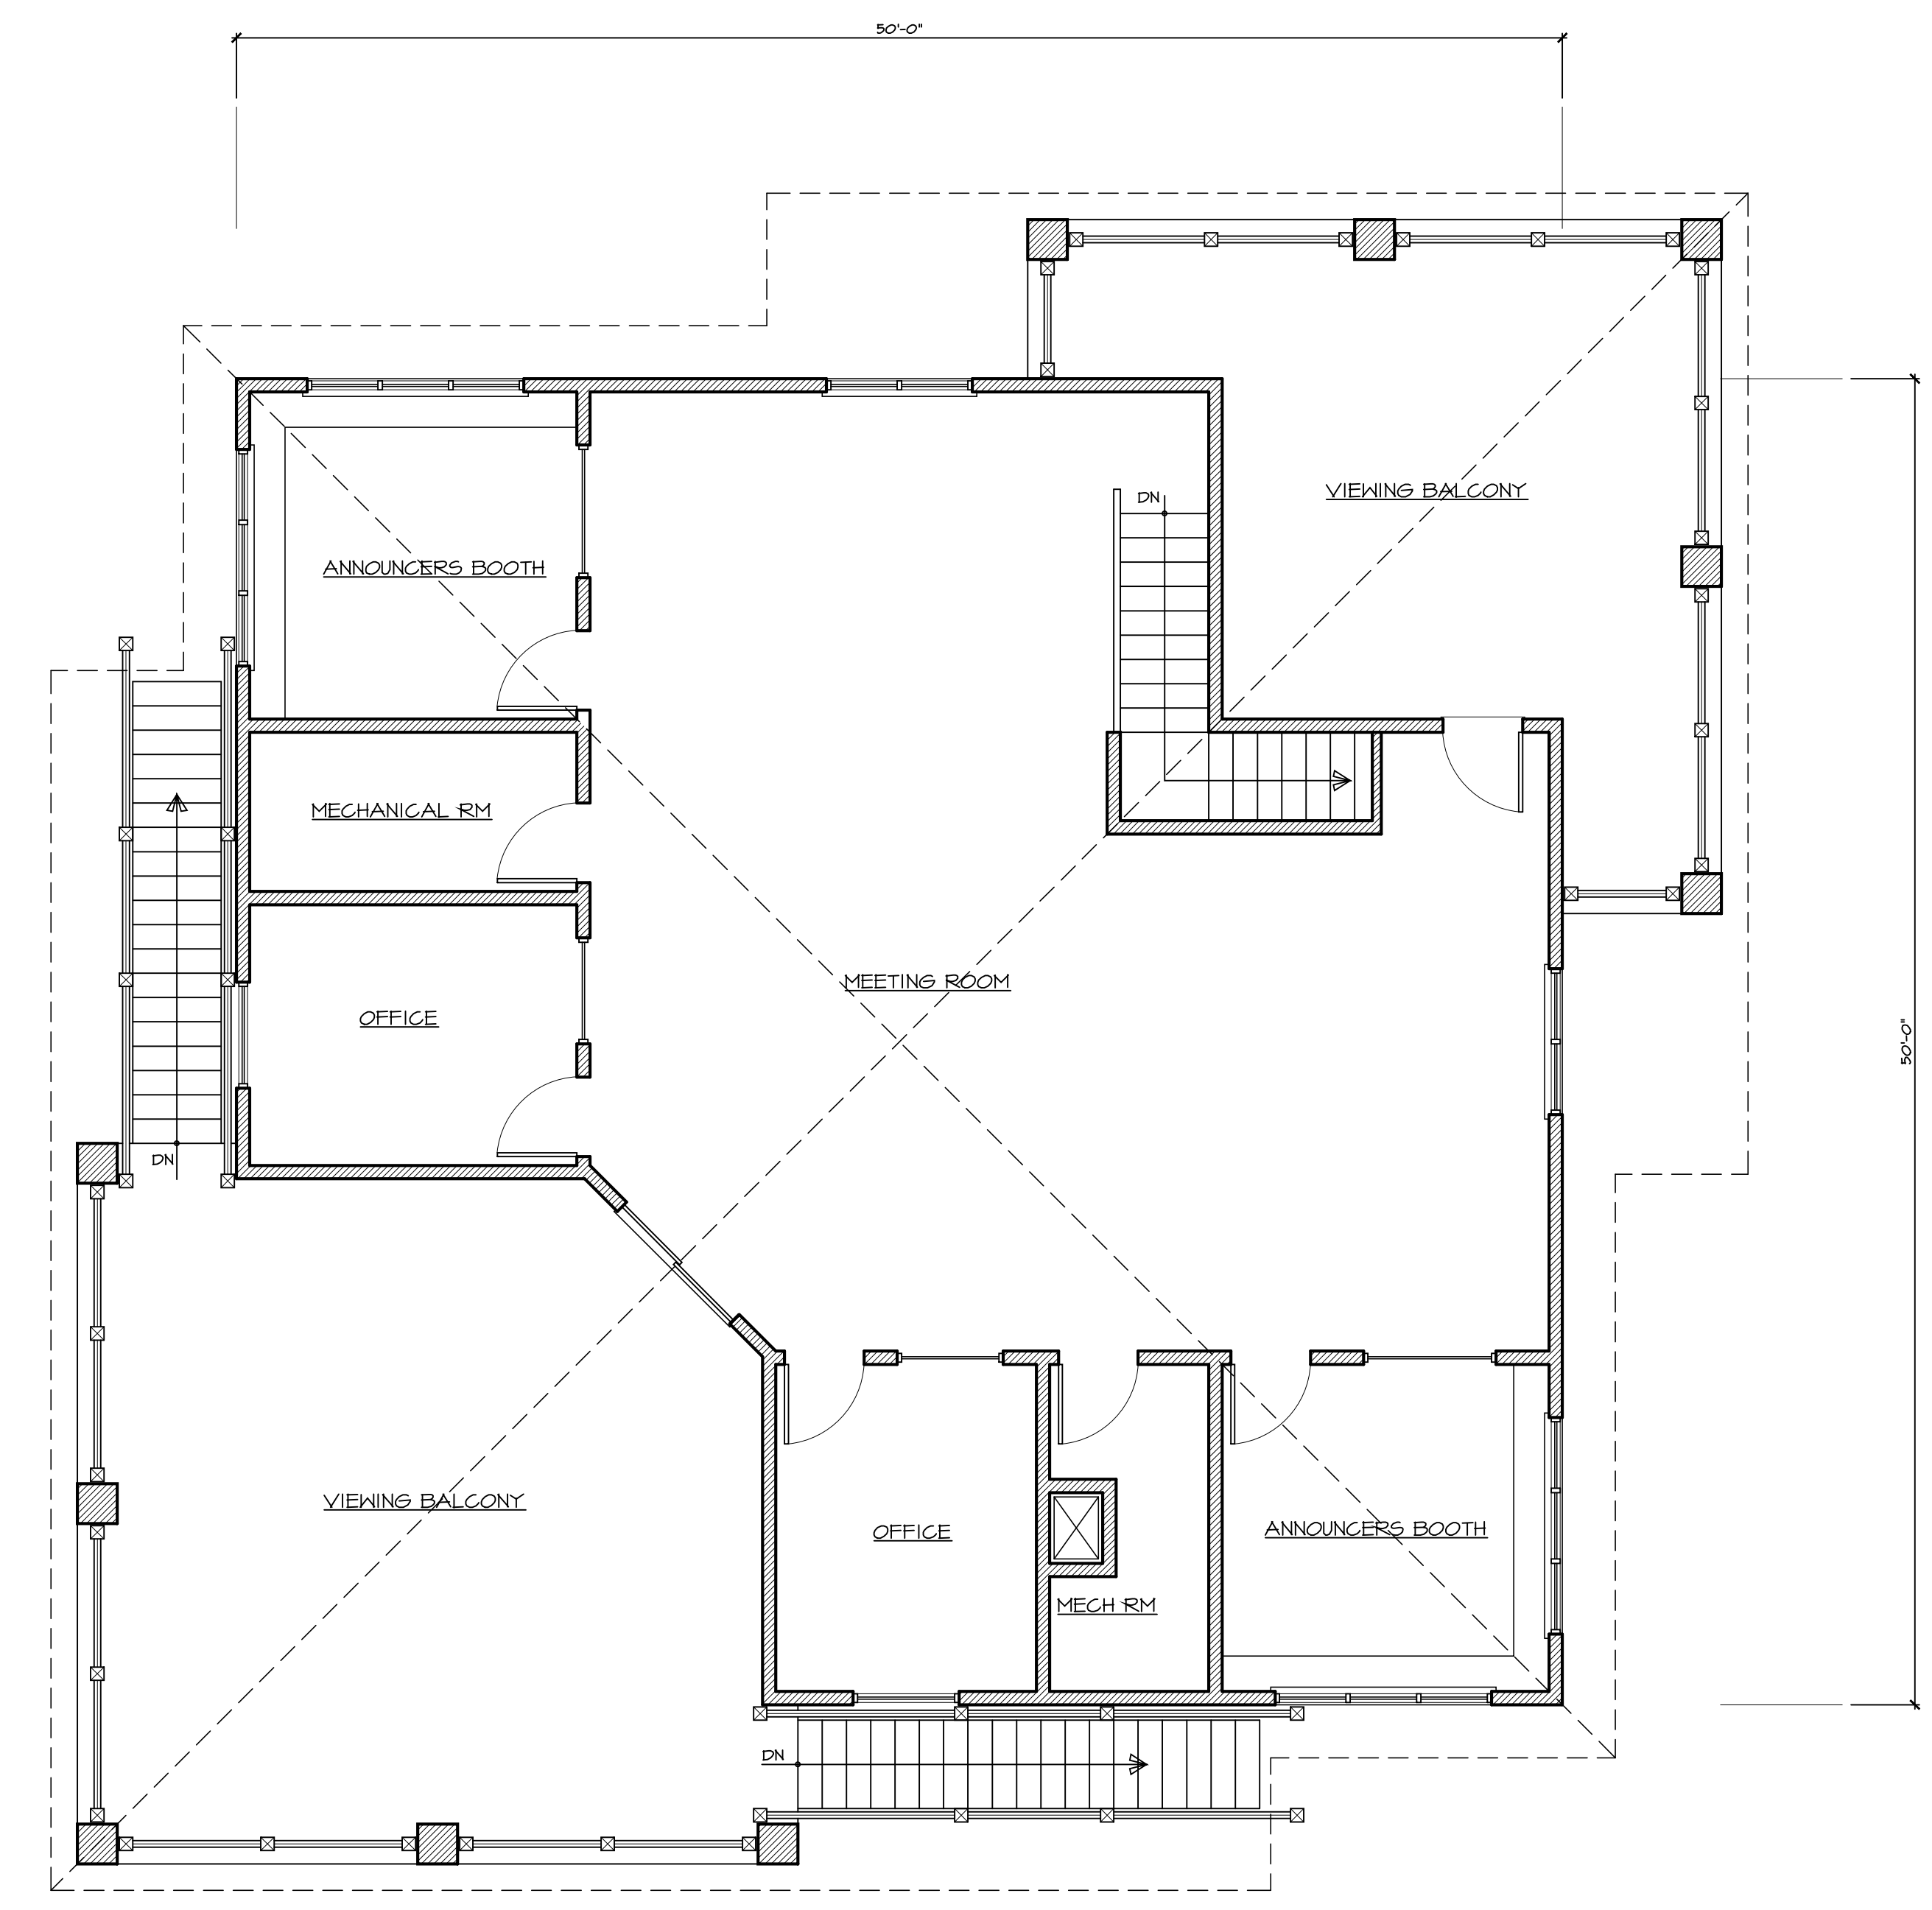

2 SECOND FLOOR PLAN
P1.0 SCALE: 3/16" = 1'-0"