


REVISIONS	
BY:	DATE

ISSUE DATE:	1-15-18
SCALE:	AS NOTED
DRAWN:	JB / TR / DS
CHECKED:	JB

PROJECT #	217-147
SHEET TITLE:	FIRST FLOOR PLAN
SHEET #	P1.0

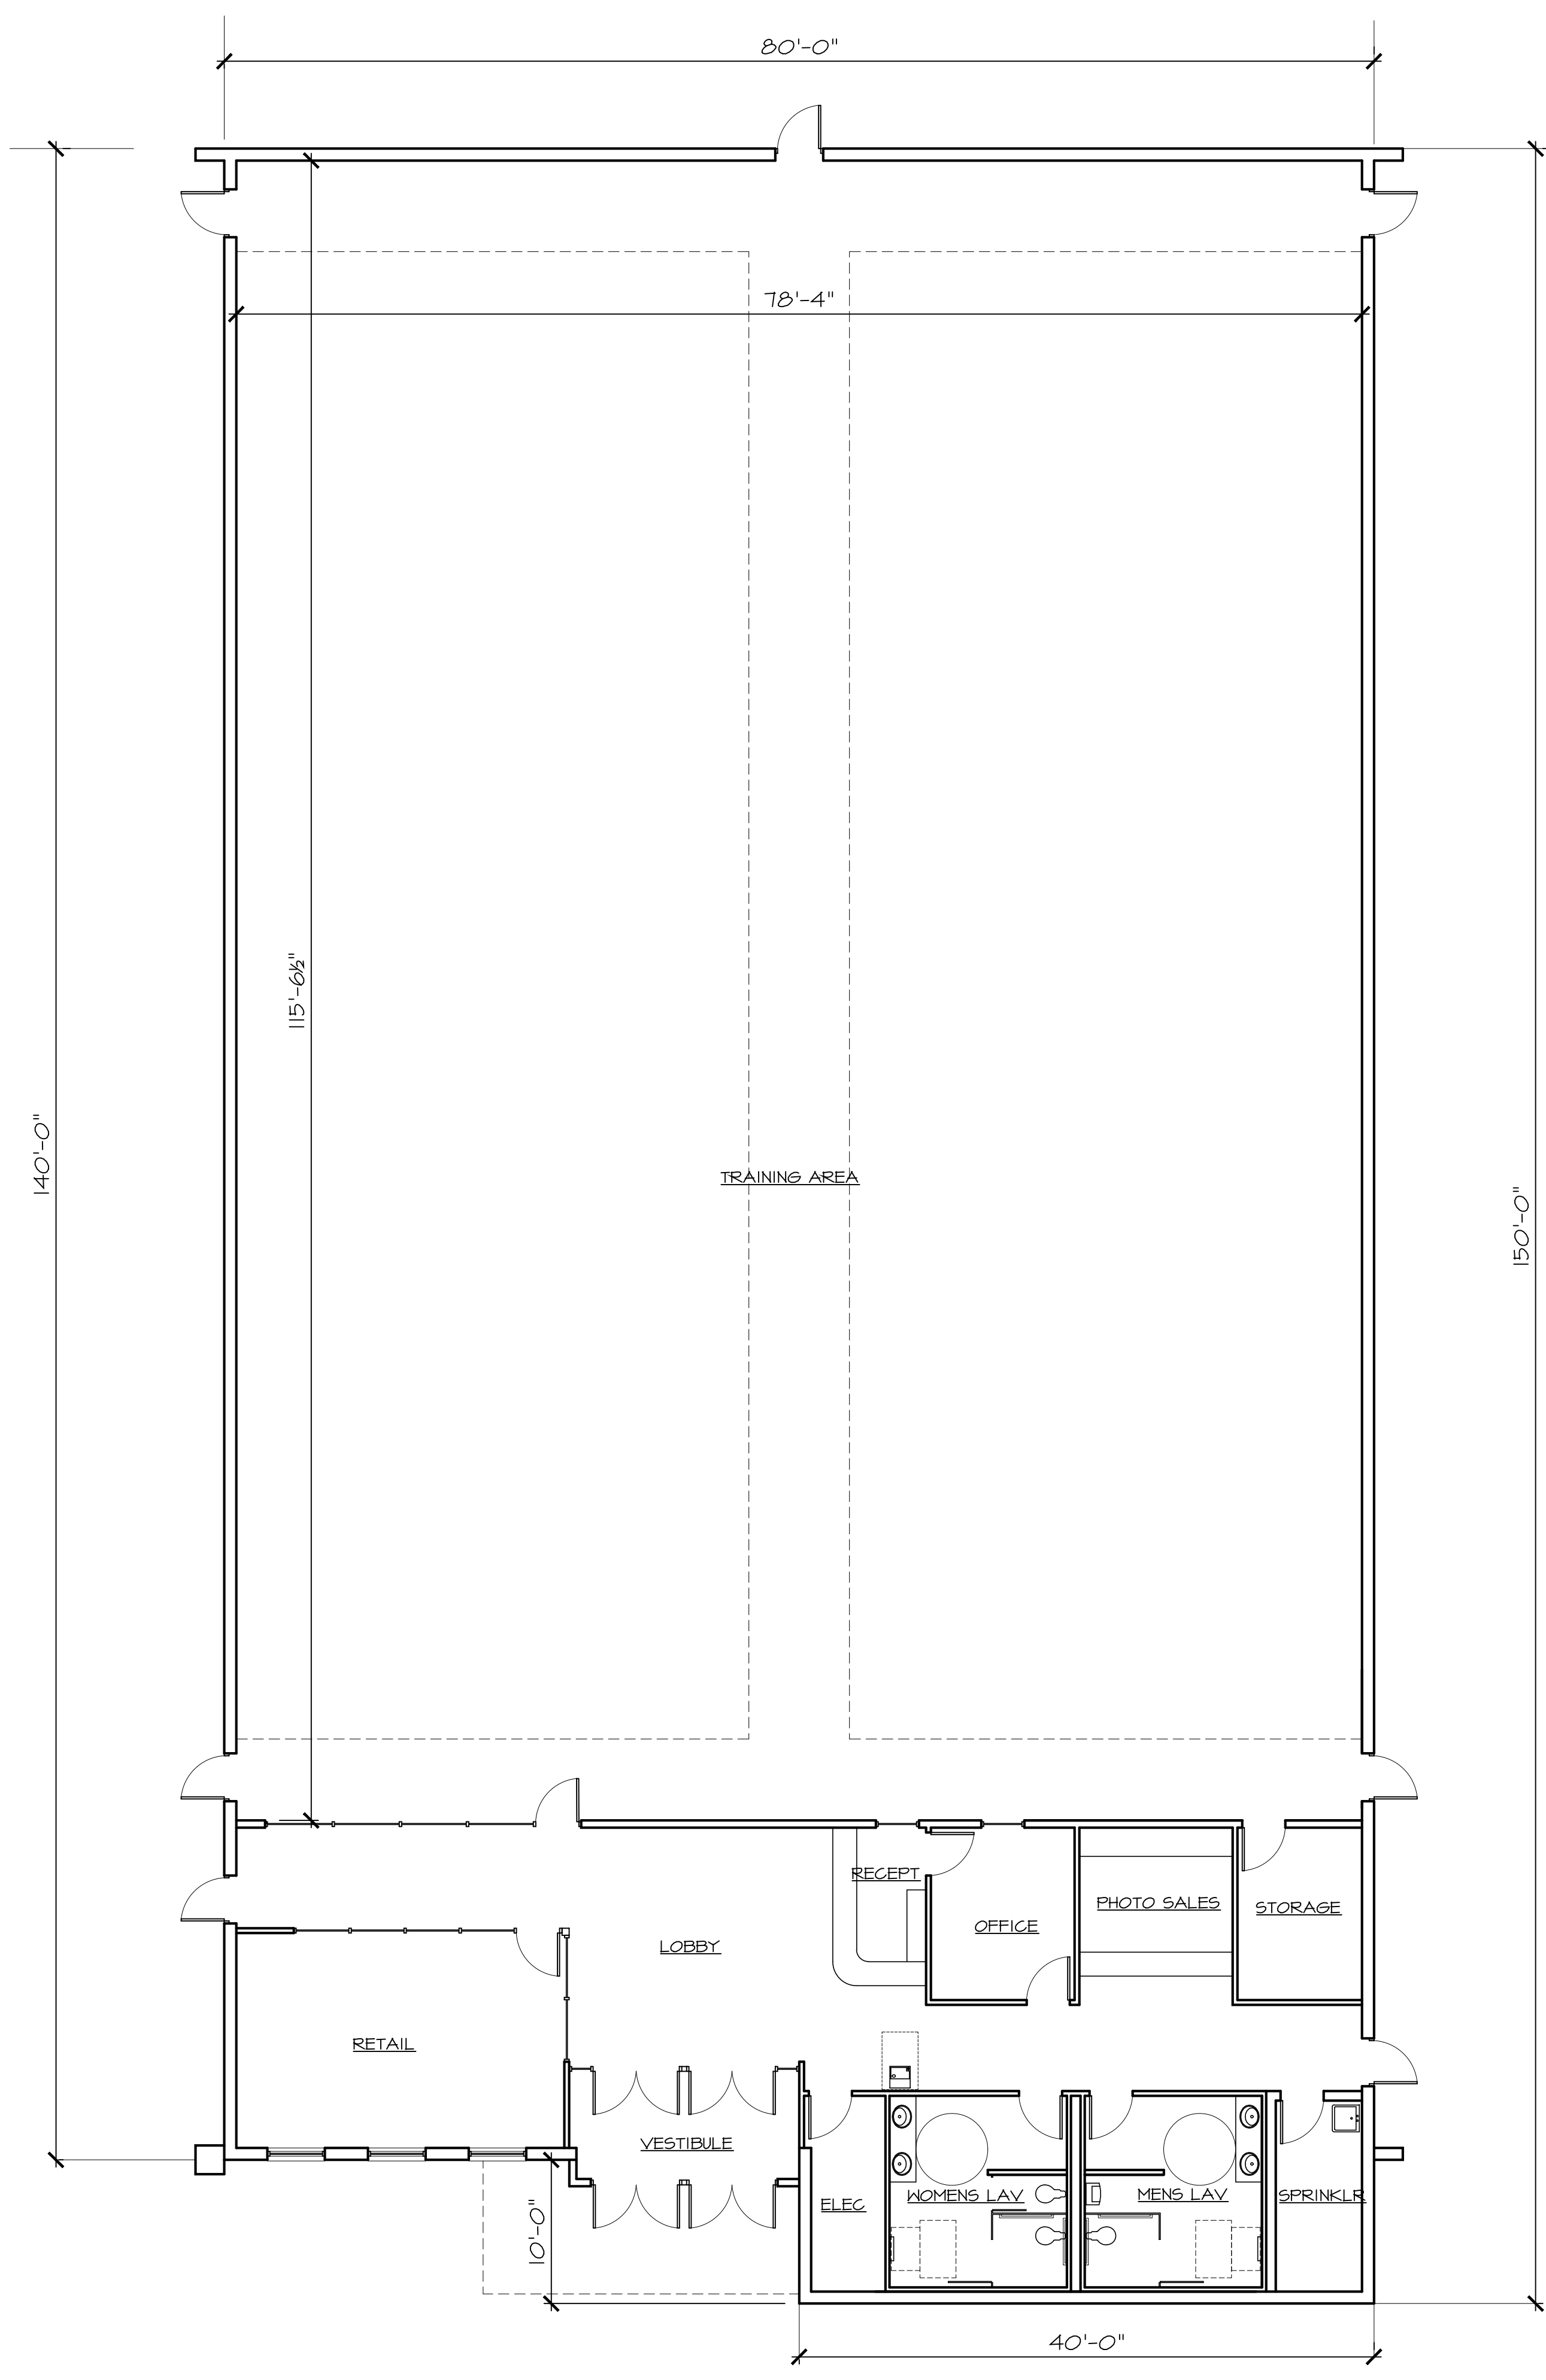

PROGRESS SET. NOT FOR CONSTRUCTION

1 FIRST FLOOR PLAN  
P1.0 SCALE: 1/8" = 1'-0"