


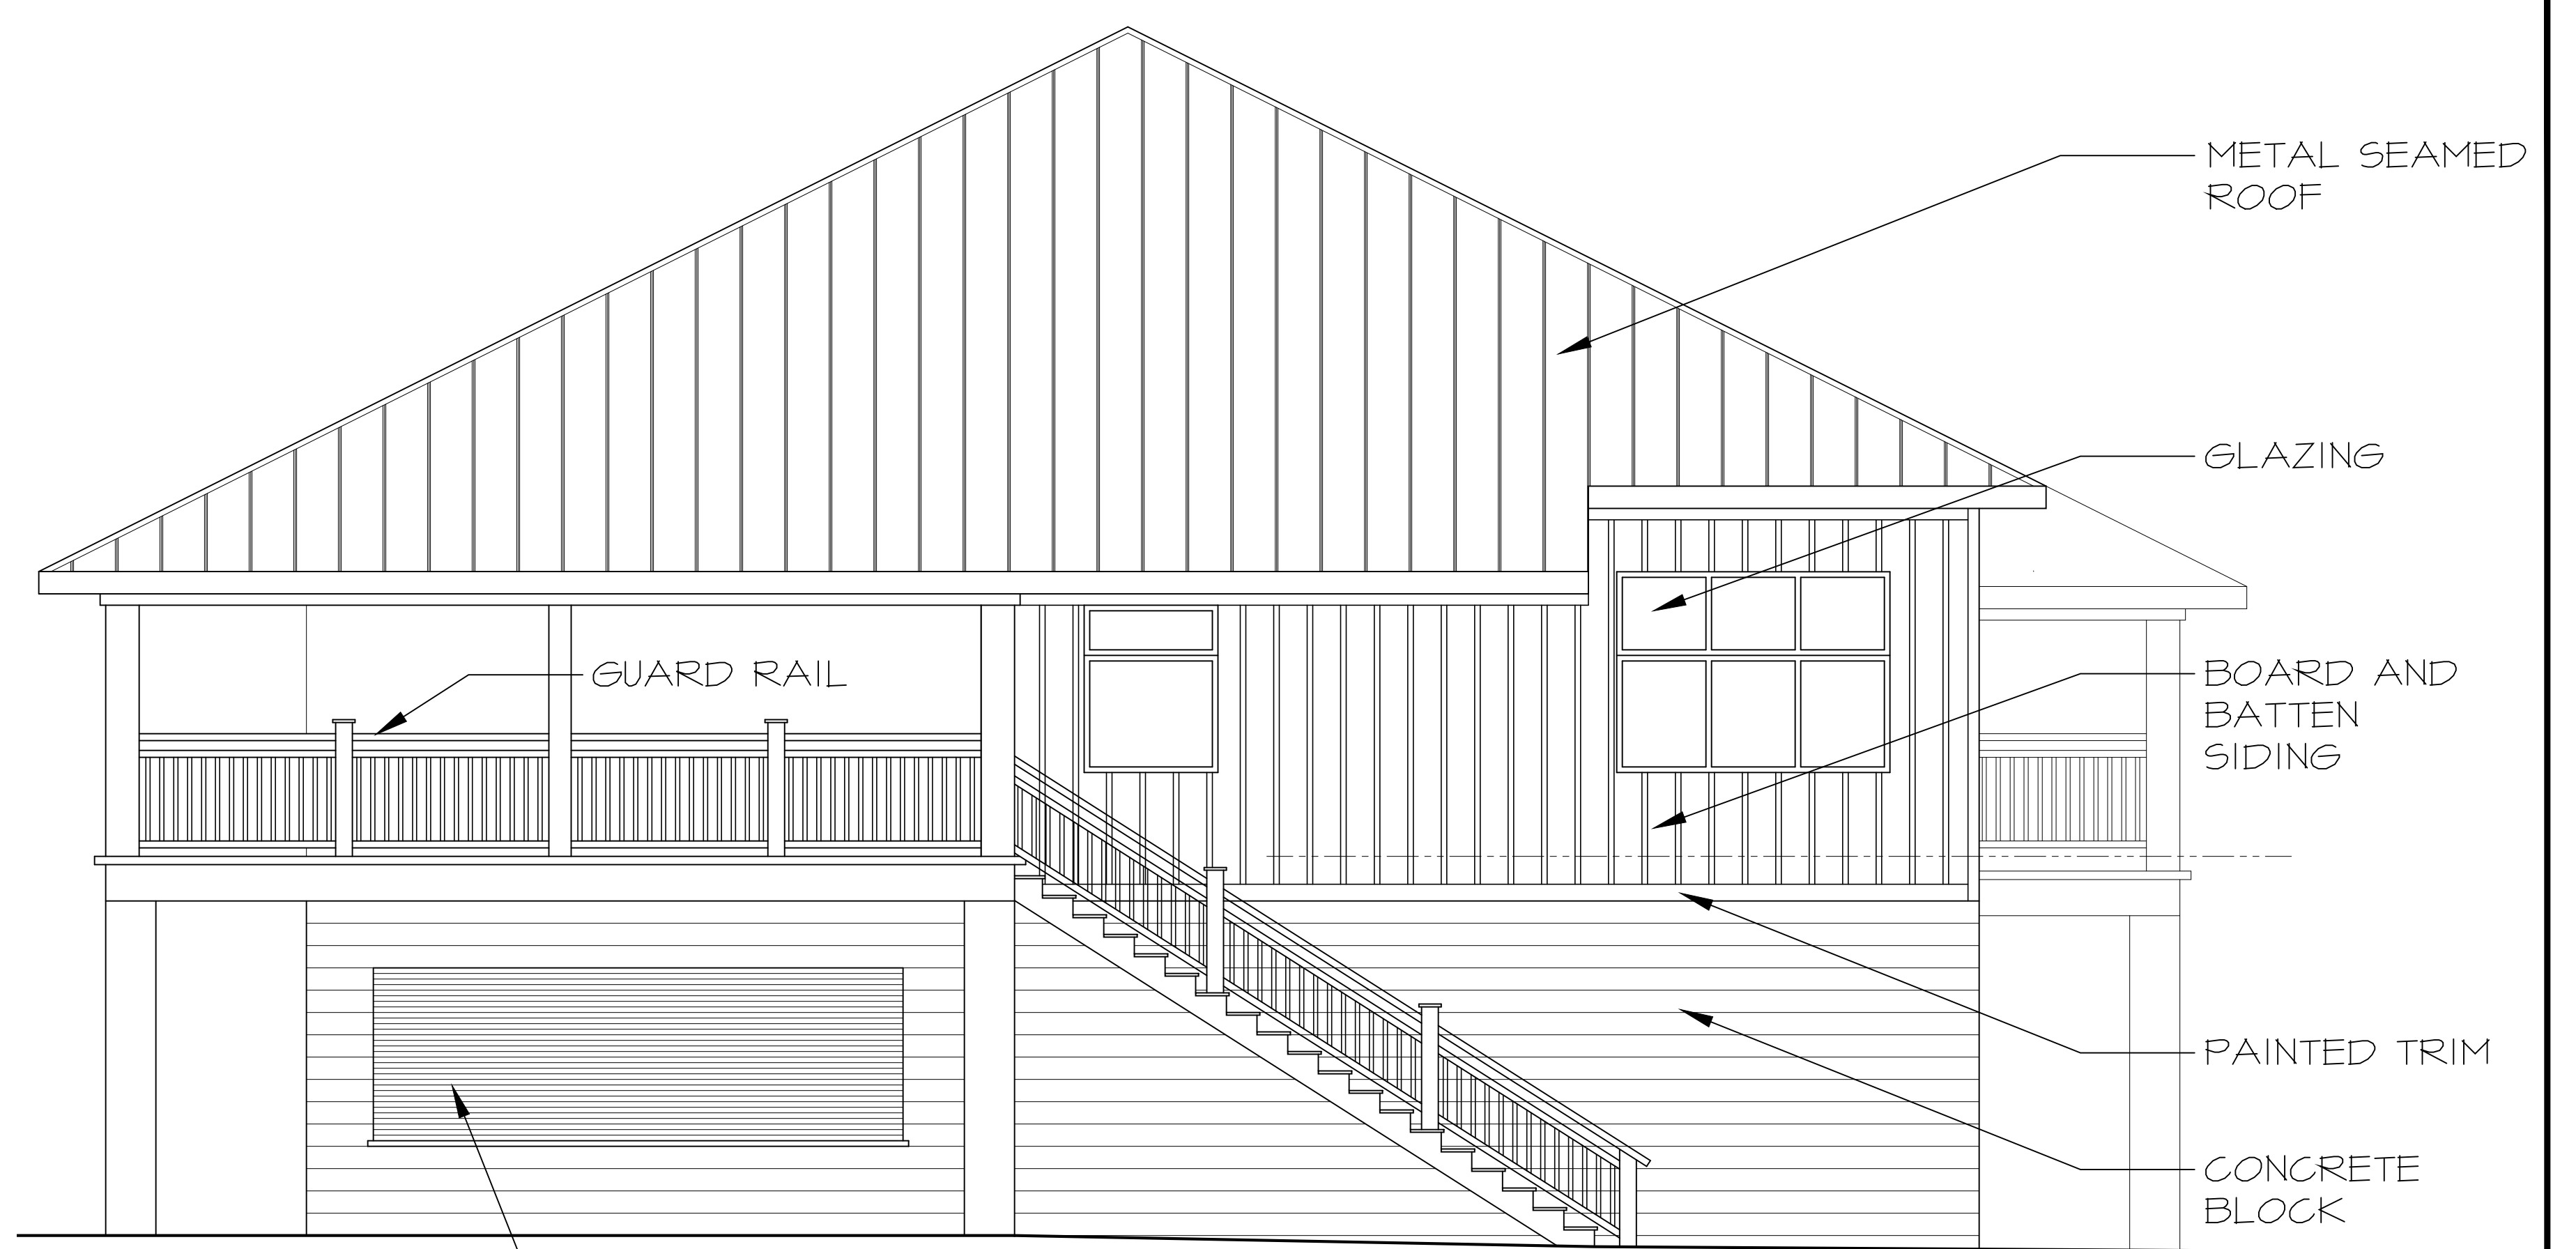

1 **NORTHEAST ELEVATION**
P2.0 SCALE: 1/4" = 1'-0"



2 **NORTHWEST ELEVATION**
P2.0 SCALE: 1/4" = 1'-0"



3 **SOUTHEAST ELEVATION**
P2.0 SCALE: 1/4" = 1'-0"



4 **SOUTHWEST ELEVATION**
P2.0 SCALE: 1/4" = 1'-0"

DO NOT SCALE THE DRAWINGS

STUDIO
TWO
HUNDRED
LLC

ARCHITECTURE DESIGN

200 UNION AVENUE
BRIELLE, NJ 08730
P: 732-528-2240
WWW.STUDIO200ARCH.COM
NJ COA # 21AC00092000

JOHN P. BURGDORFER, RA
NJ ARCHITECT # AI 12599
FL ARCHITECT # ID 000363
PA ARCHITECT # RA 403689
NY ARCHITECT # 032540-1
NCARB REG. # 53957

SEAL

SIGNATURE DATE

CONCESSION FACILITY
ADVENTURE CROSSING
MONMOUTH ROAD
JACKSON, NJ

THESE DOCUMENTS, DESIGNS, DETAILS & IDEAS INCORPORATED HEREIN ARE INSTRUMENTS OF PROFESSIONAL SERVICE AND ARE THE EXCLUSIVE PROPERTY OF STUDIO 200 ARCHITECTURE LLC. THE DOCUMENTS, DESIGNS, DETAILS & IDEAS ARE NOT TO BE USED, COPIED OR REPRODUCED IN WHOLE OR IN PART WITHOUT THE WRITTEN CONSENT OF STUDIO 200 ARCHITECTURE LLC.

REVISIONS	
BY:	DATE

ISSUE DATE: 2-19-18
SCALE: AS NOTED
DRAWN: JB / TR / DS
CHECKED: JB

PROJECT # 217-147
SHEET TITLE:
ELEVATIONS
SHEET #

P2.0