


200 UNION AVENUE
BRIDGE, NJ 08730
P: 732-528-2240
WWW.STUDIO200ARCH.COM
NJ COA # 21AC00092000


JOHN R. BURGOORFER, RA
NJ ARCHITECT # AI 12599
NJ INT. DESIGNER # ID 000363
PA ARCHITECT # AR 92380
PA ARCHITECT # RA 40368P
NY ARCHITECT # 032640-1
NCARB REG. # 53957

SEAL

SIGNATURE _____ DATE _____

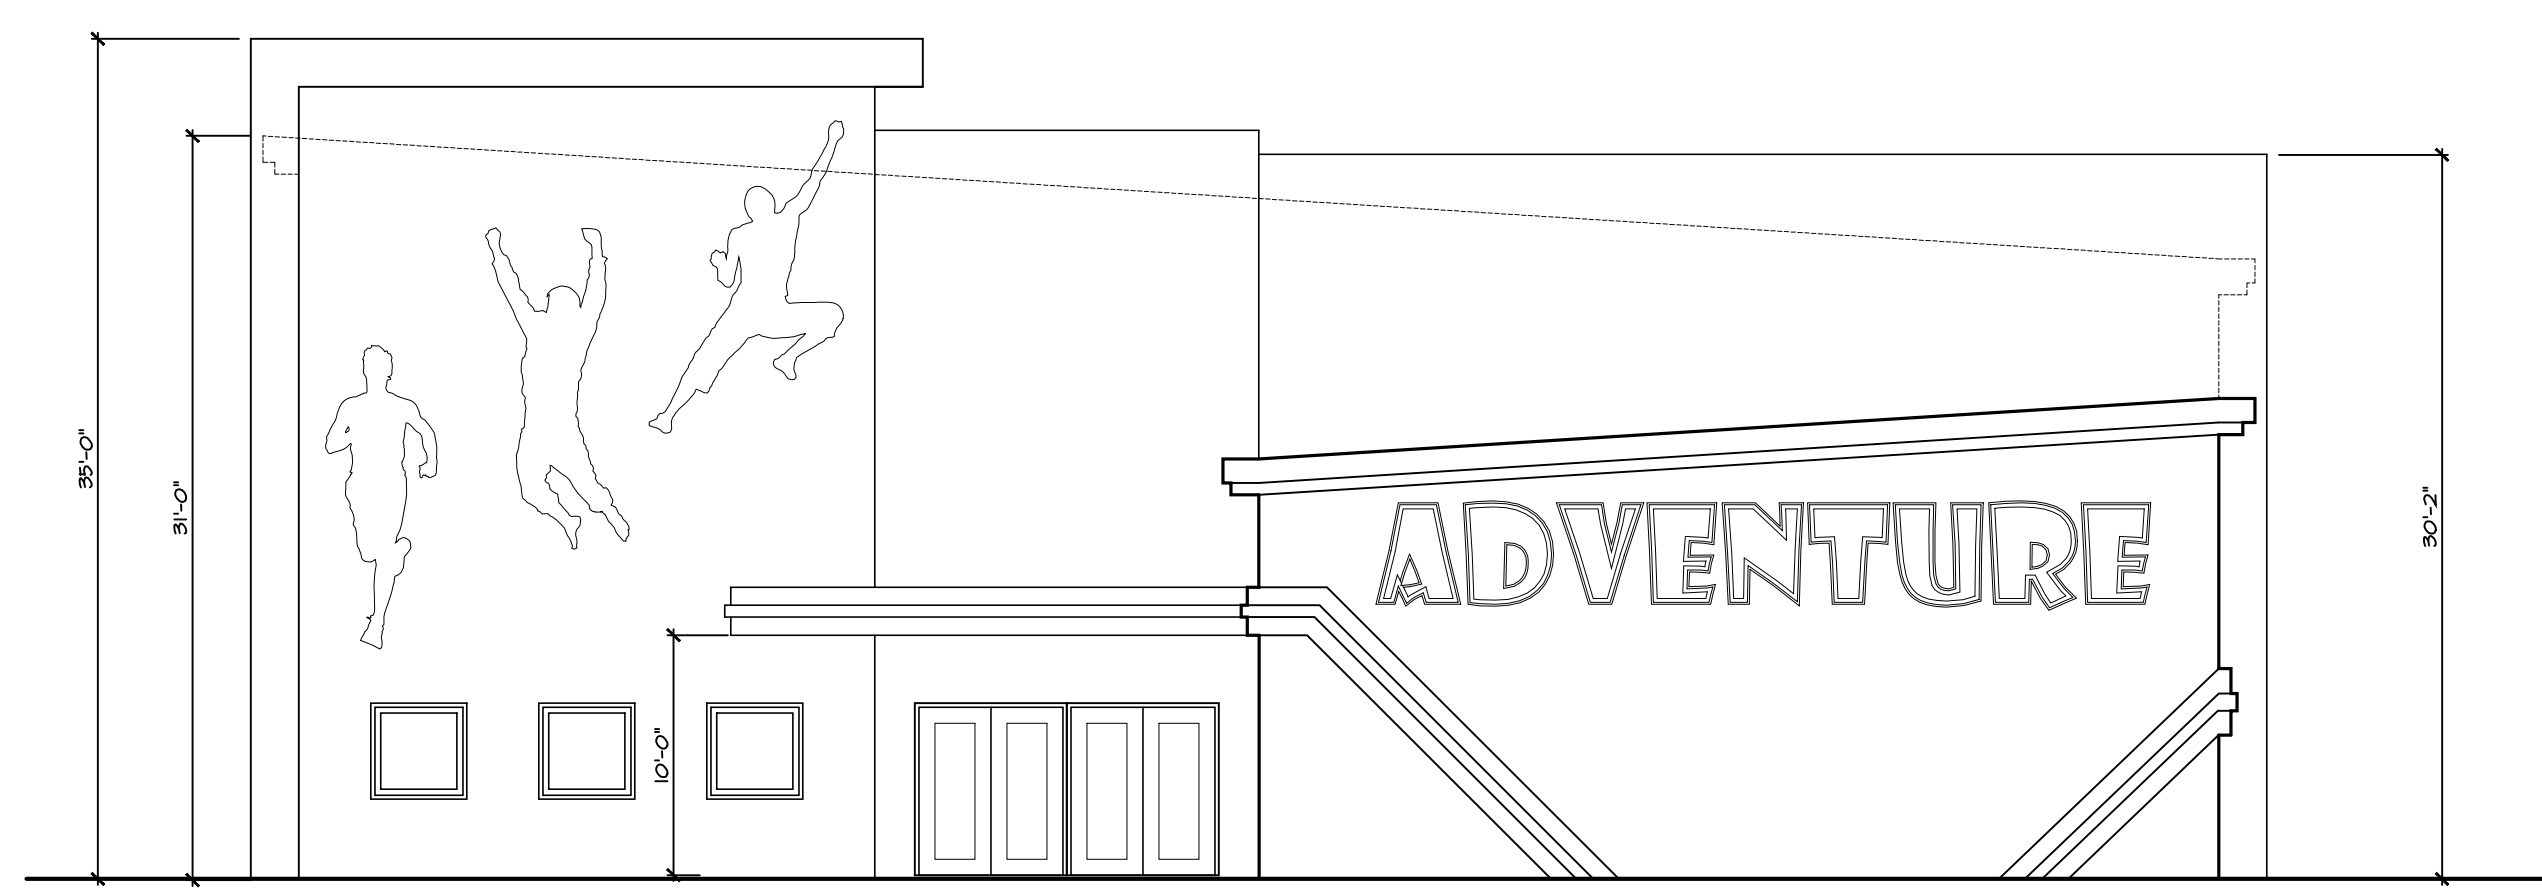


1 FRONT ELEVATION
PL1 SCALE: 1/8" = 1'-0"

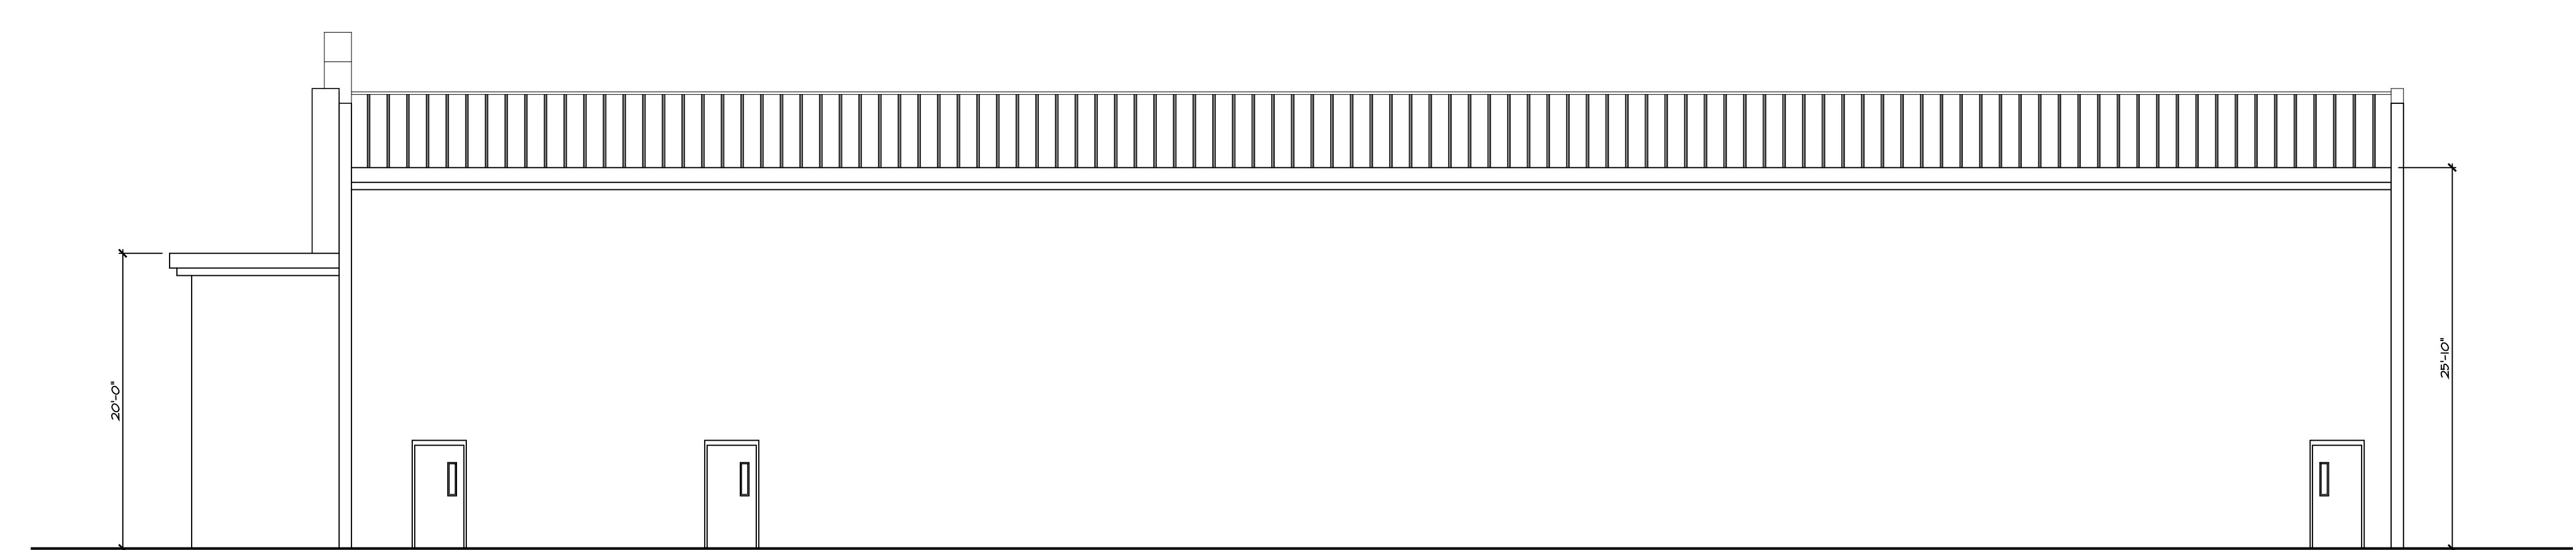


2 RIGHT SIDE ELEVATION
PL1 SCALE: 1/8" = 1'-0"

PROGRESS SET. NOT FOR CONSTRUCTION

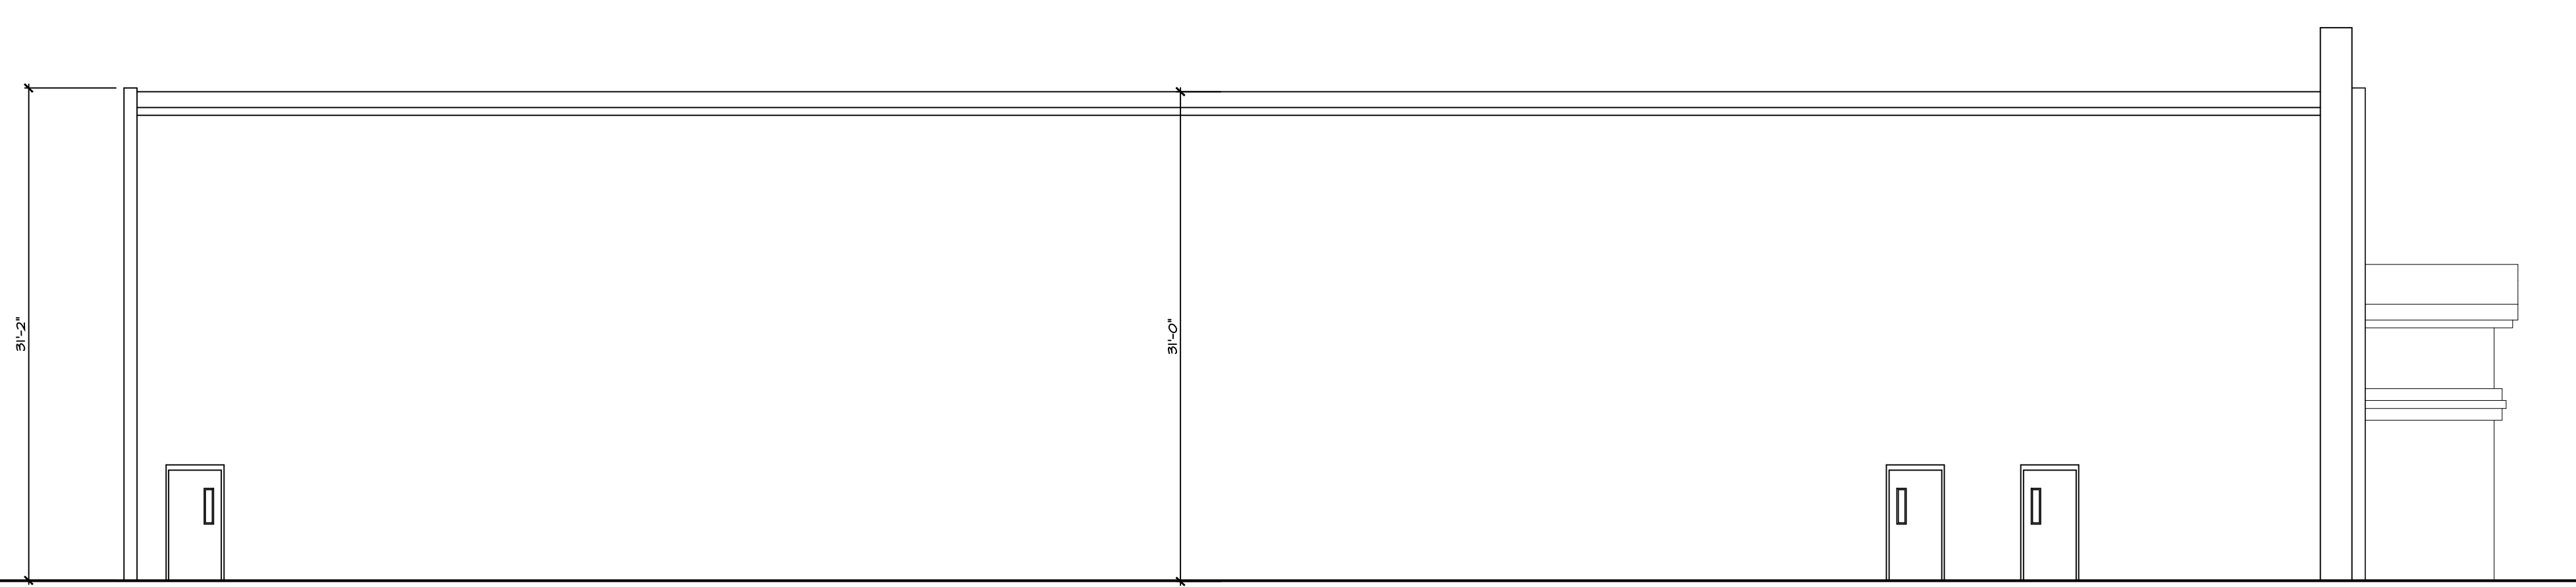

3 LEFT SIDE ELEVATION
PL1 SCALE: 1/8" = 1'-0"

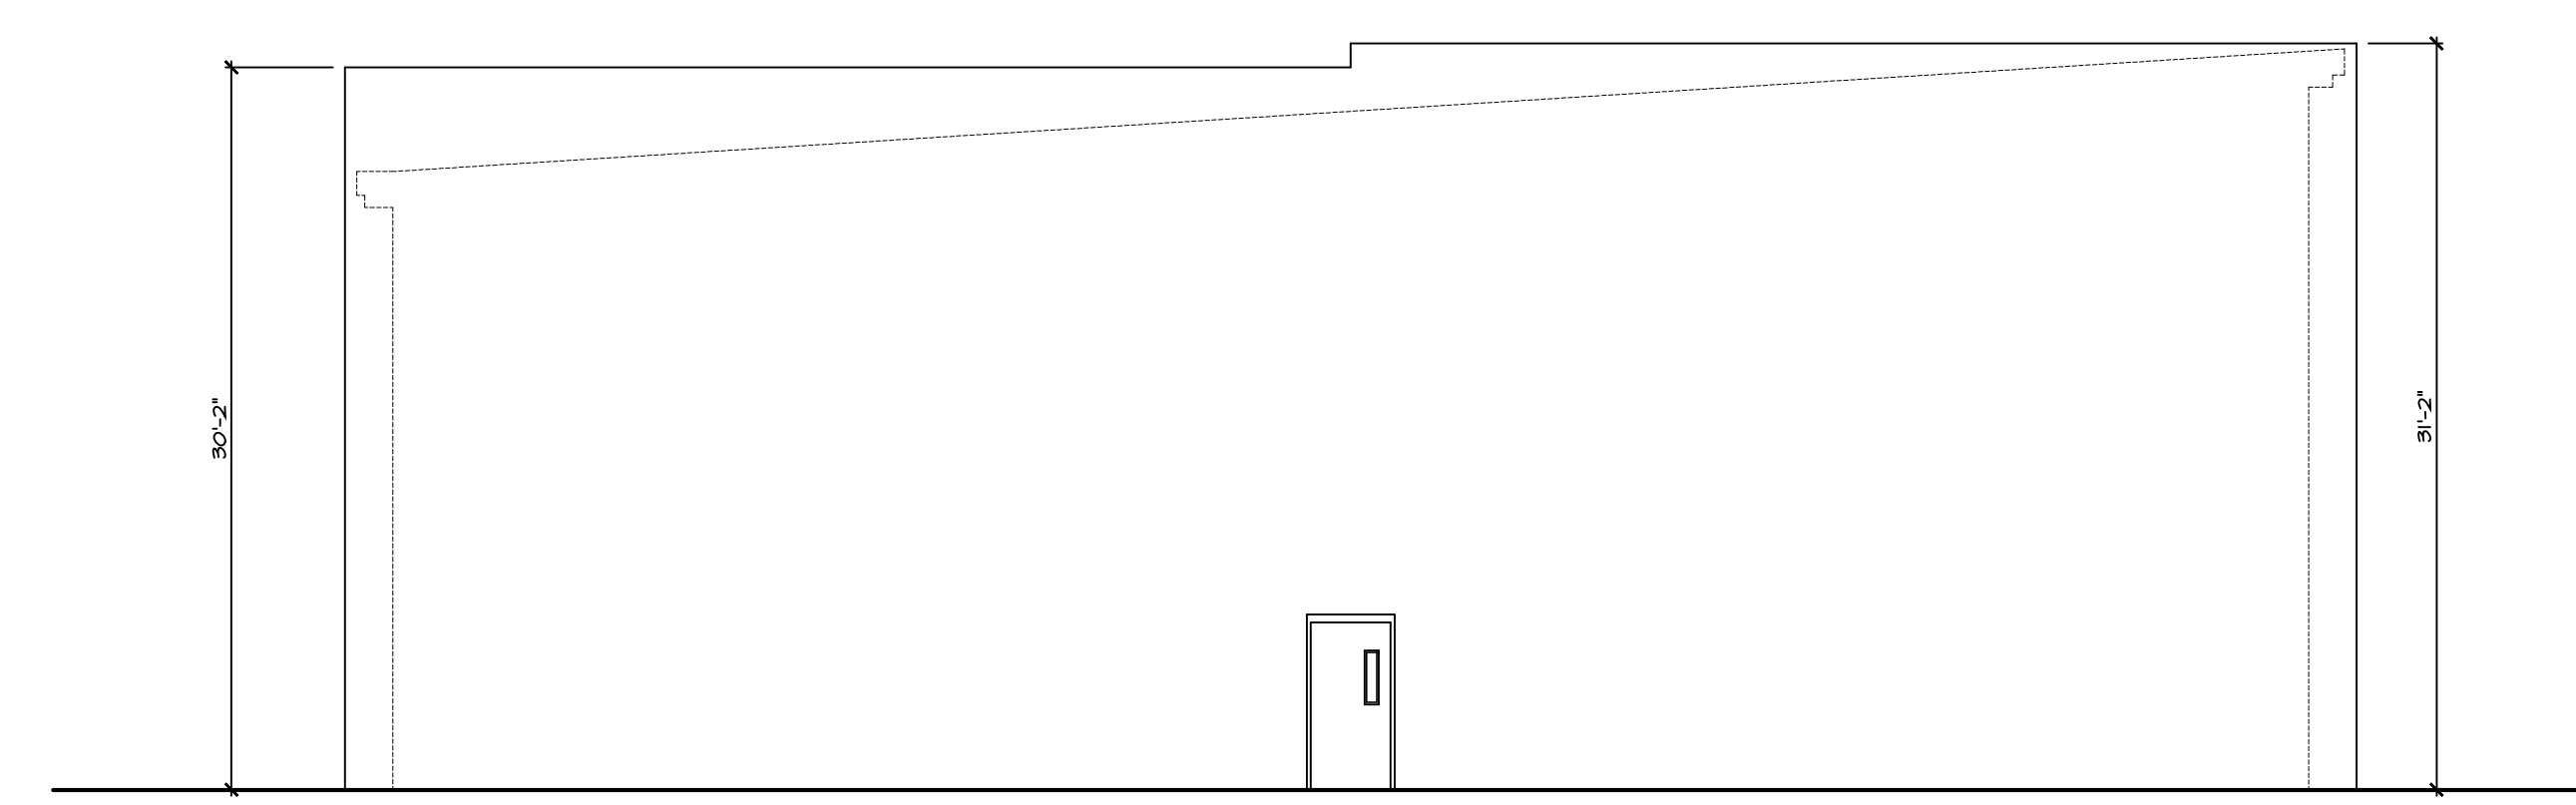

4 REAR ELEVATION
PL1 SCALE: 1/8" = 1'-0"

FIELD HOUSE FACILITY
ADVENTURE CROSSING
MONMOUTH ROAD
JACKSON, NJ

THESE DOCUMENTS, DESIGNS, DETAILS & SPECIFICATIONS SHALL BE THE EXCLUSIVE PROPERTY OF STUDIO 200 ARCHITECTURE LLC. THESE DOCUMENTS, DESIGNS, DETAILS & IDEAS ARE NOT TO BE USED, COPIED OR REPRODUCED IN ANY MANNER WITHOUT THE WRITTEN CONSENT OF STUDIO 200 ARCHITECTURE LLC.

REVISIONS	
BY:	DATE

ISSUE DATE: 1-15-18
SCALE: AS NOTED
DRAWN: JB / TR / DS
CHECKED: JB

PROJECT # 217-147
SHEET TITLE: ELEVATIONS
SHEET # P1.1