


REVISIONS	
BY:	DATE
TR/AY	REV 1 8-23-17
TR	REV 2 10-25-17

ISSUE DATE:	5-19-17
SCALE:	AS NOTED
DRAWN:	JB / TR / DS
CHECKED:	JB

PROJECT #	217-117
SHEET TITLE:	FIRST FLR PLAN/ ELEVATIONS
SHEET #	A6.0F

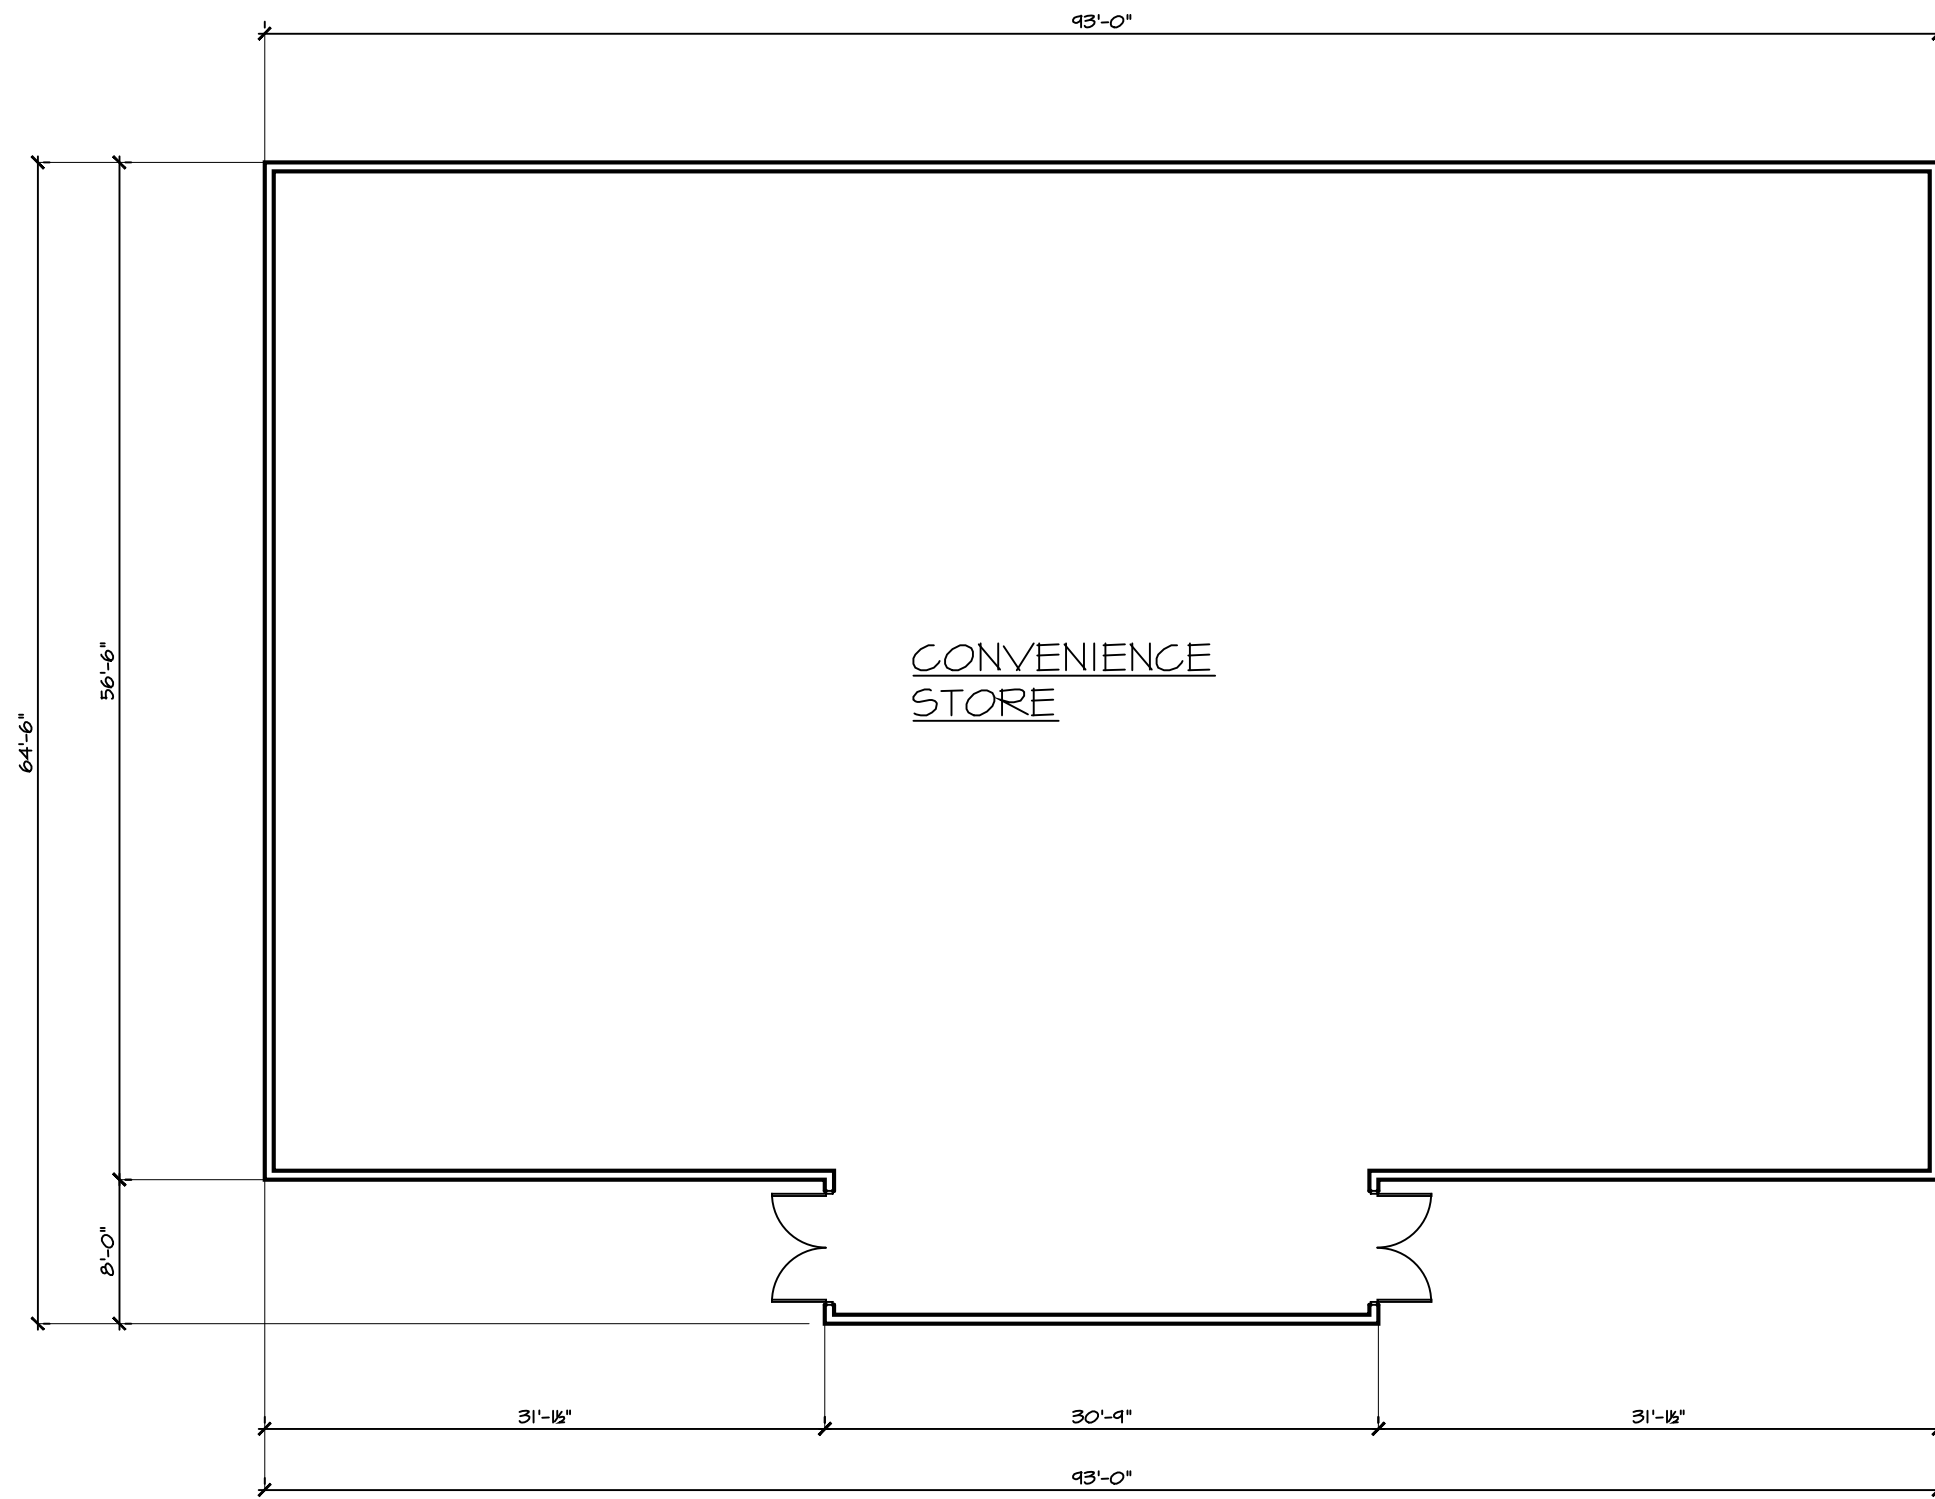

1 FIRST FLOOR PLAN
A6.0F SCALE: 3/32" = 1'-0"

5,500 GSF

